


**DesRosiers
Architects**

36360 Woodward Avenue
Bloomfield Hills, MI 48304
248 / 642-7771

© DesRosiers Architects
COPYRIGHT
THESE DRAWINGS CAN NOT BE REPRODUCED
WITHOUT THE EXPRESSED WRITTEN CONSENT
OF DESROSIERS ARCHITECTS.


project
**Iafate
Ranch**
1000 Lone Pine Road
Bloomfield Twp., MI

sheet title
ELEVATIONS

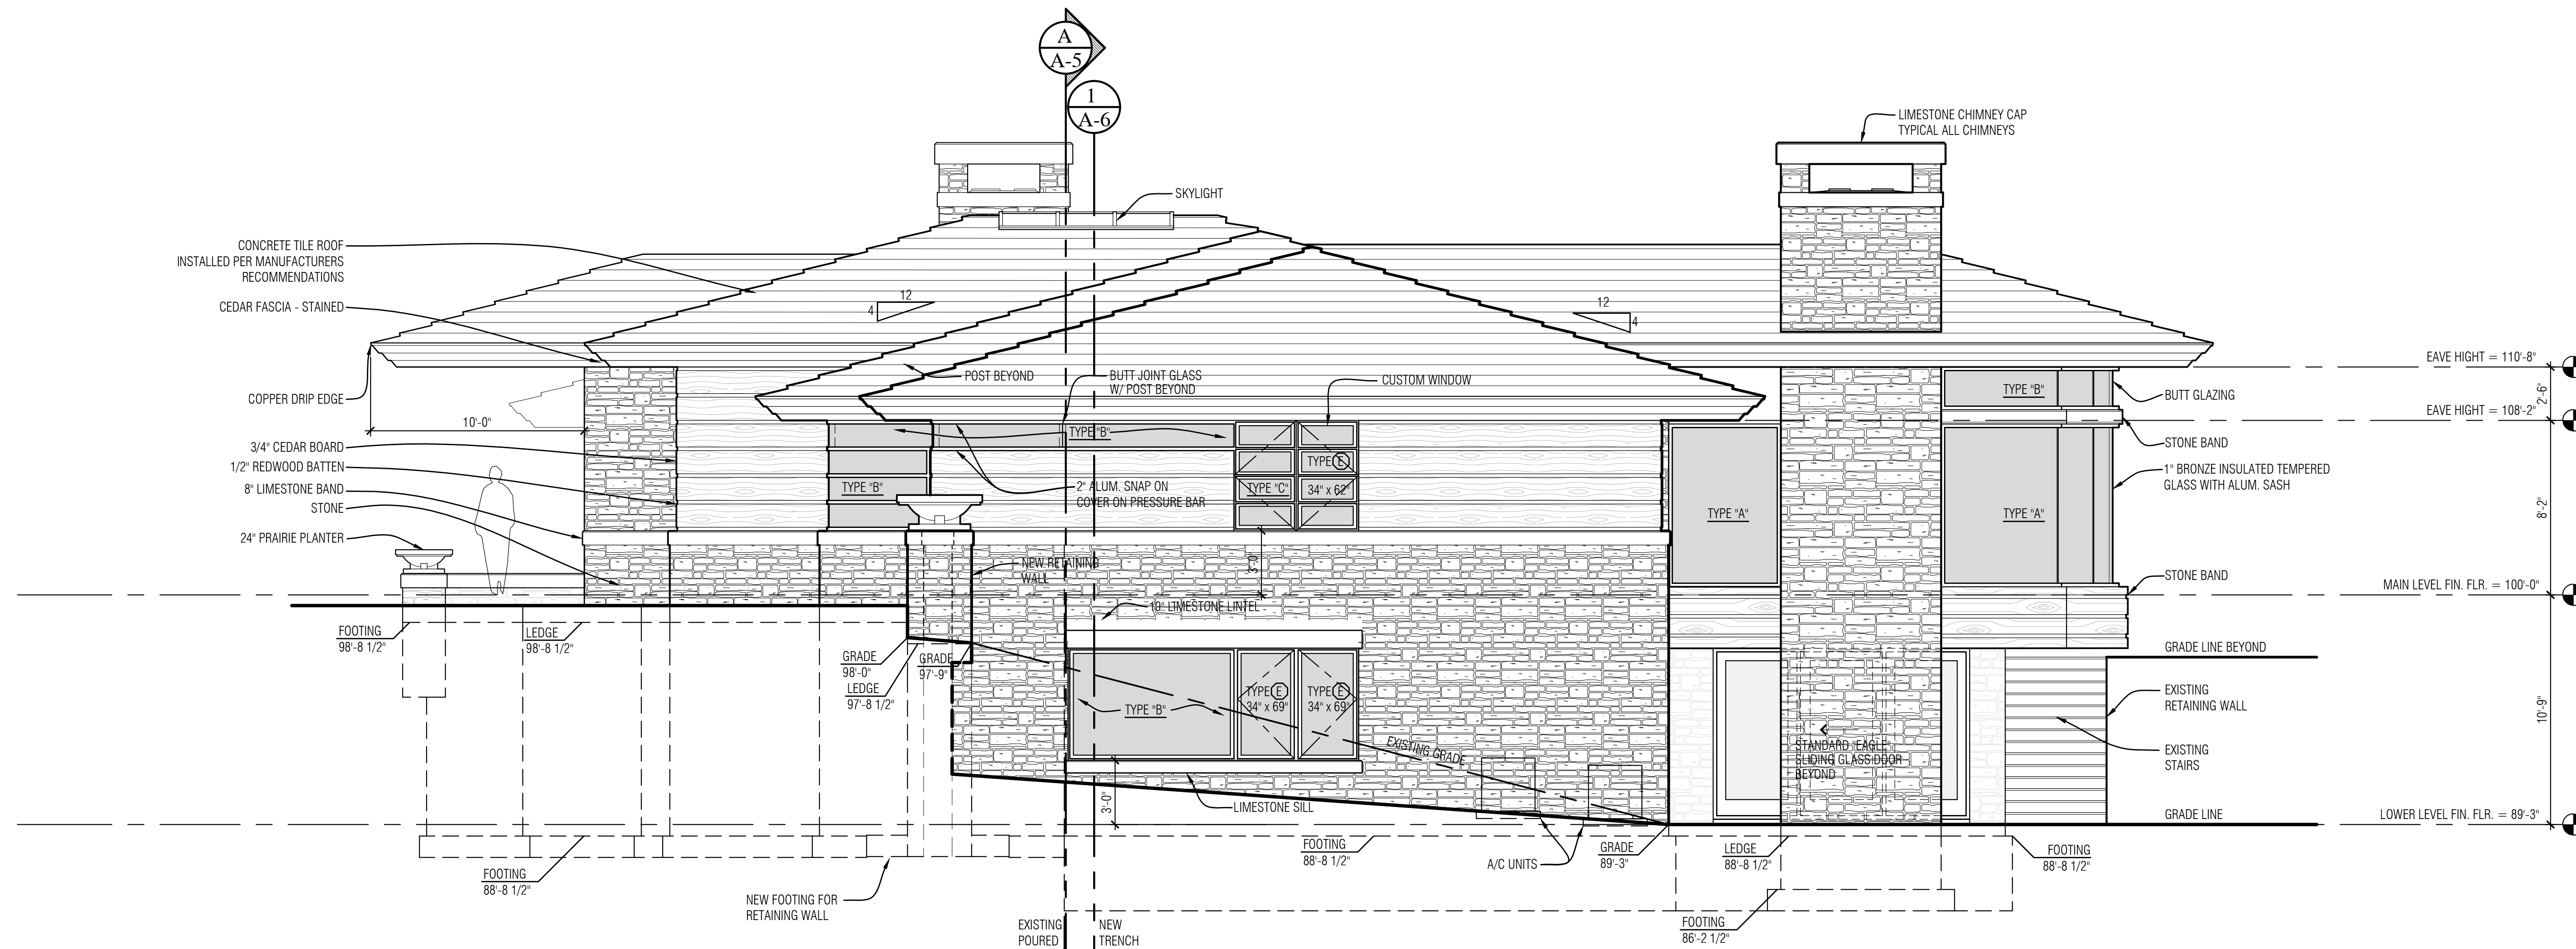

EAST ELEVATION

SCALE: 1/4" = 1'-0"

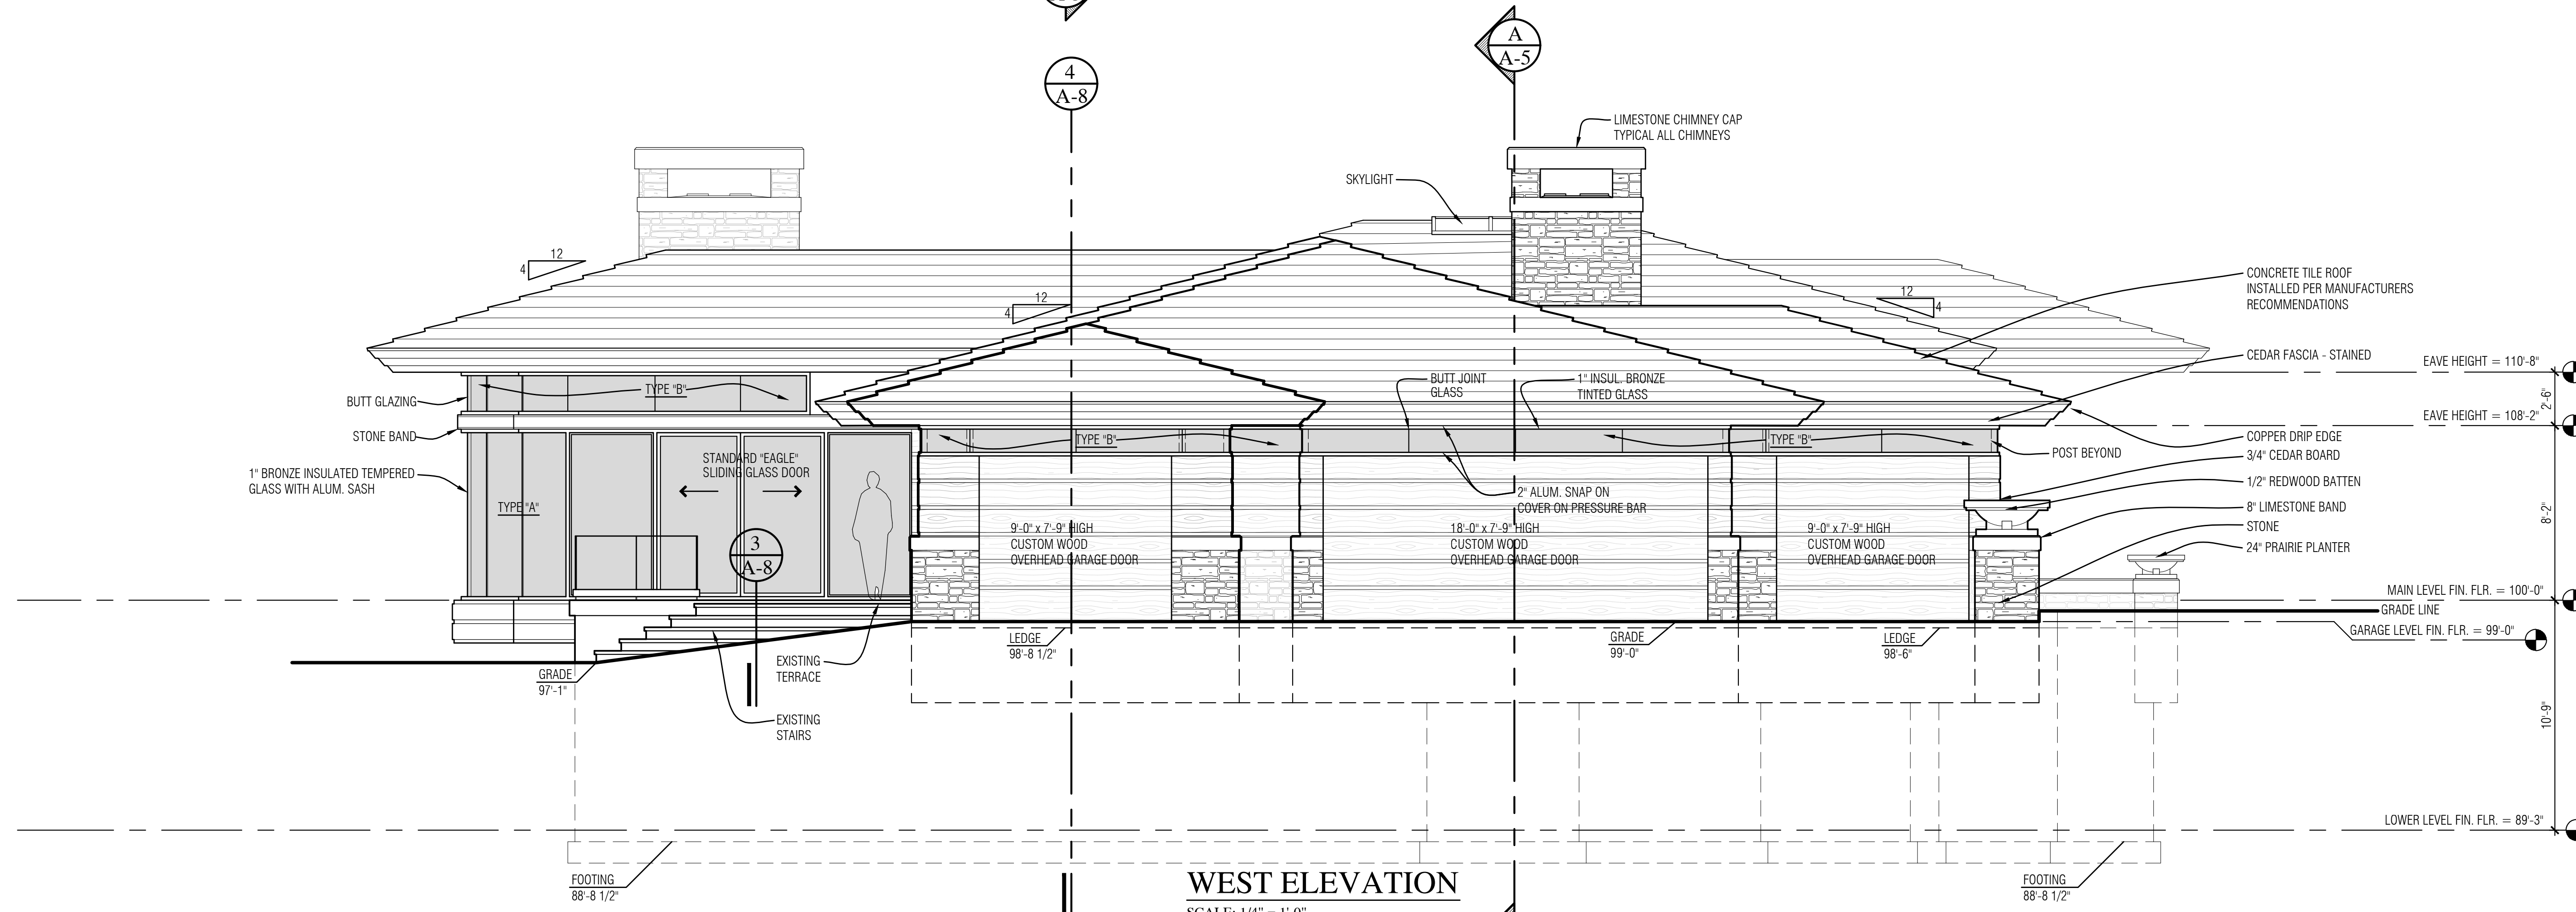

WEST ELEVATION

SCALE: 1/4" = 1'-0"


WINDOW LEGEND	
TYPE 'A'	CUSTOM 1" BRONZE INSULATED TEMPERED GLASS WITH ALUM. SASH
TYPE 'B'	CUSTOM 1" BRONZE INSULATED GLASS WITH ALUM. SASH
TYPE 'C'	OPERABLE WINDOW
TYPE 'E'	EGRESS

date
10 / 12 / 2001: PERMIT
11 / 1 / 2001: WINDOW TAGS
11 / 16 / 2001: CONSTRUCTION
4 / 19 / 2002: CHIMNEY REVISIONS
5 / 26 / 2002:

job
0125

N:\AutoCAD 2014\active\0001.dwg drawn by: JMA

sheet
A-4

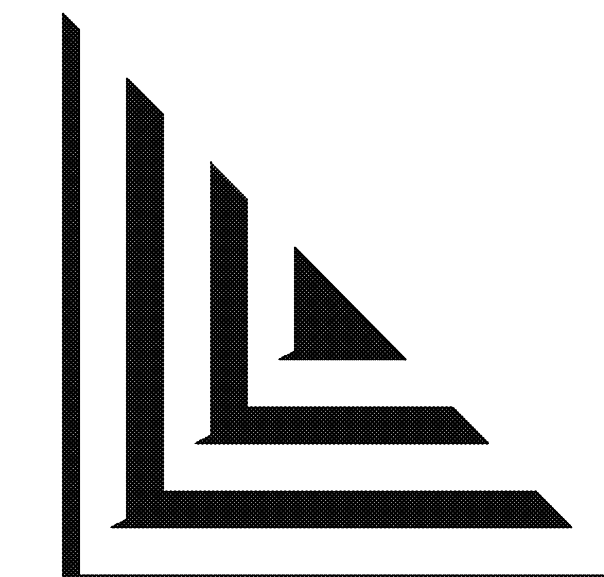

**DesRosiers
Architects**

36360 Woodward Avenue
Bloomfield Hills, MI 48304
248 / 642-7771

© DesRosiers Architects
COPYRIGHT
THESE DRAWINGS CAN NOT BE REPRODUCED
WITHOUT THE EXPRESSED WRITTEN CONSENT
OF DESROSIERS ARCHITECTS.

project
**Iafate
Ranch**
1000 Lone Pine Road
Bloomfield Twp., MI

sheet title
**MAIN LEVEL
FLOOR PLAN**


LEGEND	
	STUD WALL
	CARPET
	WOOD/ BAMBOO
	STONE

date
10 / 12 / 2001: PERMIT
11 / 16 / 2001: CONSTRUCTION
3 / 6 / 2002: INTERIOR WALL ALIGNMENT W/ EX. FNDN.
4 / 19 / 2002: STUDY FIREPLACE
6 / 26 / 2002:

job
0125

N:\AutoCAD R14\active\0001 sheet drawn by: JMA

A-2

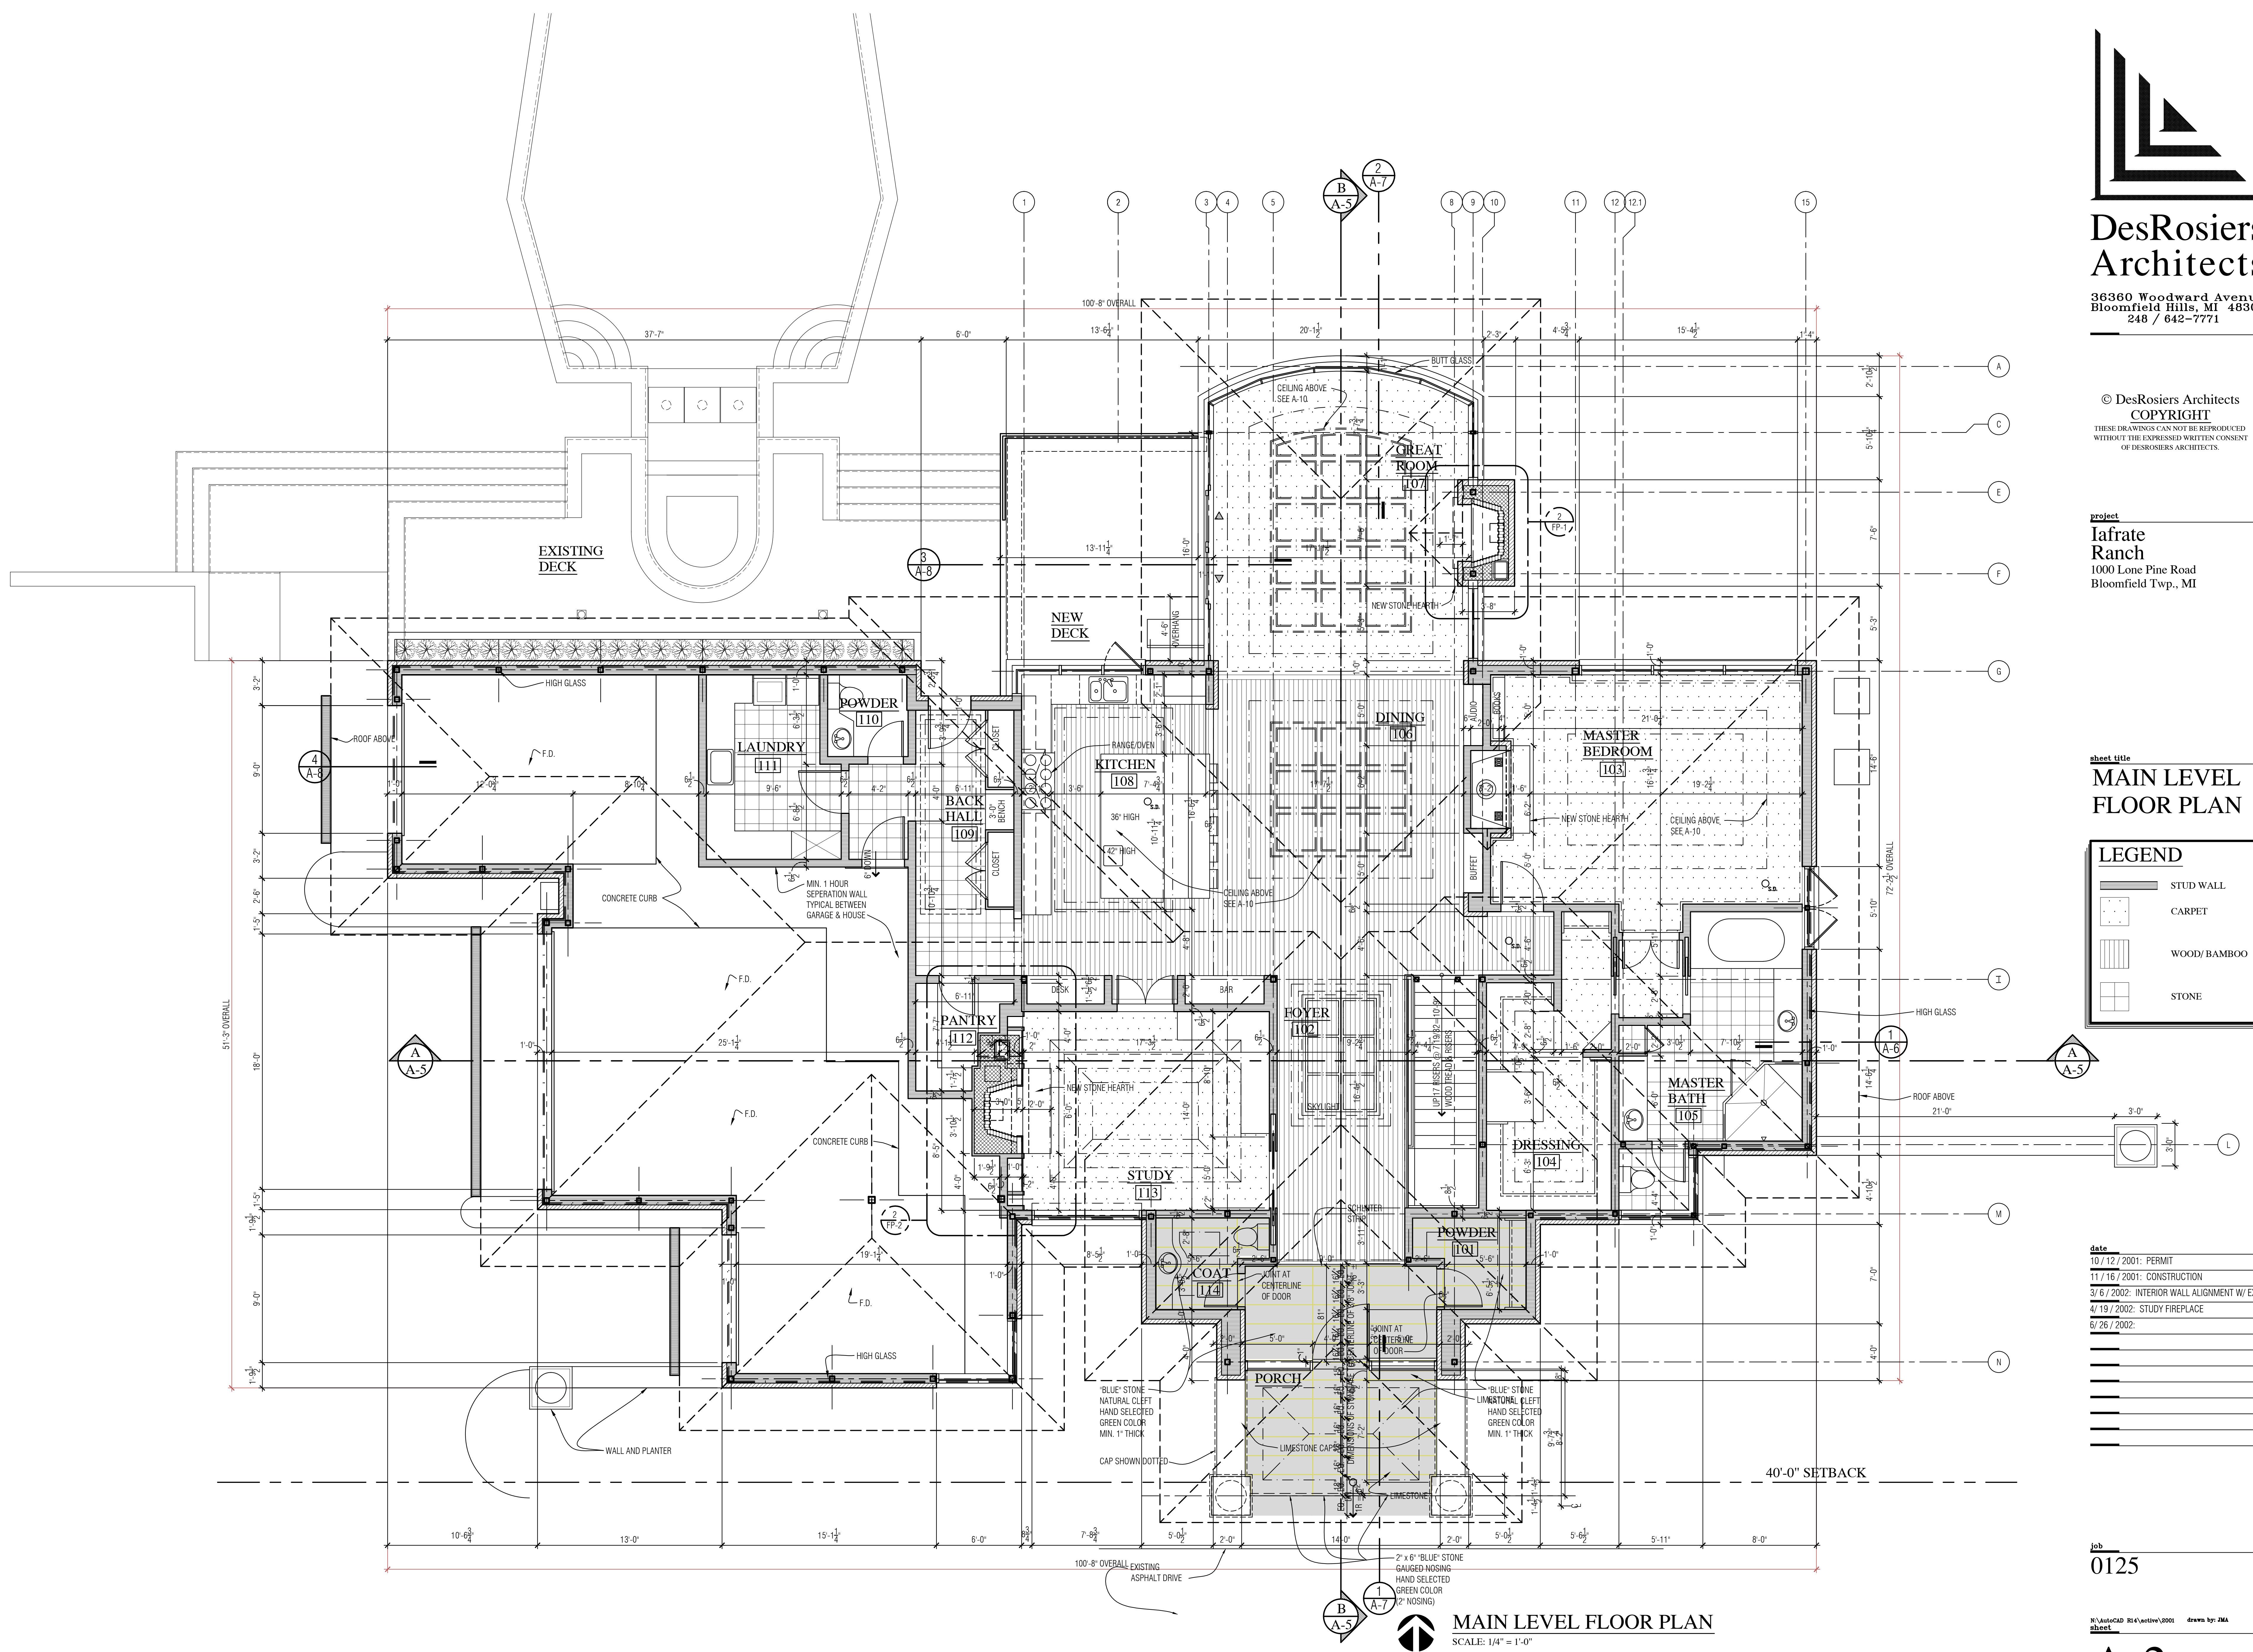

MAIN LEVEL FLOOR PLAN
SCALE: 1/4" = 1'-0"