

110'-0"

GRAPHICS #5.3a

GRAPHICS #5.3b

SEE DETAIL #3 ON SHT. 00D FOR CANOPY LAYOUT

ANDROID CANOPY, SEE SHT 21A
DOTTED OUTLINE OF SIGN BASE I.D. SIGN AND BASE SEE SHT 23A

TABLE, SEE SHT. 25A

EXISTING CEILING SYSTEM SEE MOTOROLA HNM 6CTE DETAIL SHT -3848-01A. VERIFY WALL PANELS ARE LOCATED TO FIT EXISTING CLG. DIMENSIONS

EXISTING CEILING SYSTEM SEE MOTOROLA HNM 6CTE DETAIL SHT -3848-01A. VERIFY WALL PANELS ARE LOCATED TO FIT EXISTING CLG. DIMENSIONS

RECEPTION DESK, SEE SHT 06A

TALL PLANTER, SEE SHT. 12A

GRAPHICS #5.1

HNM SHELF, SEE SHT. 26A

SHORT PLANTER, SEE SHT. 11A

SHORT PLANTER, SEE SHT. 11A

BLUR WALL B, SEE SHT 15A

GRAPHICS #1.1

BLUR CHECK-IN COUNTER, SEE SHT. 08A

GRAPHICS #1.4

BLUR WALL C, SEE SHT 16A

BLUR PRODUCT COUNTER, SEE SHT. 09A

BLUR WALL E, SEE SHT 17A

GRAPHICS #1.8

BLUR WALL F, SEE SHT 18A

GRAPHICS #1.6

BLUR WALL G, SEE SHT 18A

GRAPHICS #1.7

CHECK-IN DESK, SEE SHT. 02A

SHROUD, SEE SHT. 13A

PORTFOLIO COUNTER, SEE SHT. 10A (note close proximity to line of carpet change)

CORNER I.D. W/ BASE, SEE SHT 05A

ACCESSORY STAND CTR. SEE SHT. 03A

COUNTER DISPLAY, SEE SHT 01A

EXISTING COLUMN

EXISTING COLUMN

OVERALL FLOOR PLAN

SCALE: 1/4" = 1'-0"

1
00A

KEYNOTING SCHEDULES

MATERIAL SCHEDULE		
MARK	MFG. CAT. NO.	DESCRIPTION
48	812	ECO SURFACES MOONROCK 3mm FLOORING
49	7001	LSI 18" X 18" X 3/32" GRASS TILE
52		FLOOR GRAPHIC ON 1/4" SUBSTRATE

CLIENT CODE	STENCILING	TOTAL UNITS REQ'D
197081		1

DO NOT SCALE DRAWINGS

GENERAL NOTE
This drawing is the property of, and contains design data which is proprietary to George P. Johnson. Reproduction, use, or transfer of this drawing, or any information contained herein, to others, except as specifically authorized in connection with this project only, is NOT permitted without written approval of George P. Johnson.
COPYRIGHT 2007 George P. Johnson



3600 Giddings Rd. 18500 Crenshaw Blvd 4000 Centre Point Drive
Auburn Hills, MI 48326 Torrance, CA 90504 LeVerne, TN 37086
(248) 475-2500 (310) 965-4300 (615) 768-3200
(800) 521-1365 (800) 338-8032

CLIENT: **MOTOROLA MOBILE ME**

PROJECT: **CES 10 FABRICATION**

ELEMENT: **OVERALL PLAN**

DRAWING: **PLAN & ELEVATIONS**

APPROVALS				
EST.	DESIGN	SALES	PRODUCTION	STRUCTURAL
JD	RC	KB	SE	

FABRICATION LOCATION: **DETROIT** CONTAINER: **CRATED**





















USAGE: TO BE SHIPPED OVERSEAS? **NO**
CAN ELEMENT BE USED IN L.A. **NO**

DRAWING NO.	DRAWN	APP'D	APP'D DATE
3890-00A	GW		

SHOP ORDER NO. **1018429C0**

ISSUE DATE: STRUCTURAL LOGISTICS CRATING GRAPHICS SEWING PAINT ELECTRICAL METAL SHOP GEN. FOREMAN LEAD FOREMAN C.N.C. DEPT. PRODUCTION

70812009_38903890-00A.dwg, 1/2/2011 1:06:57 PM, jamaio

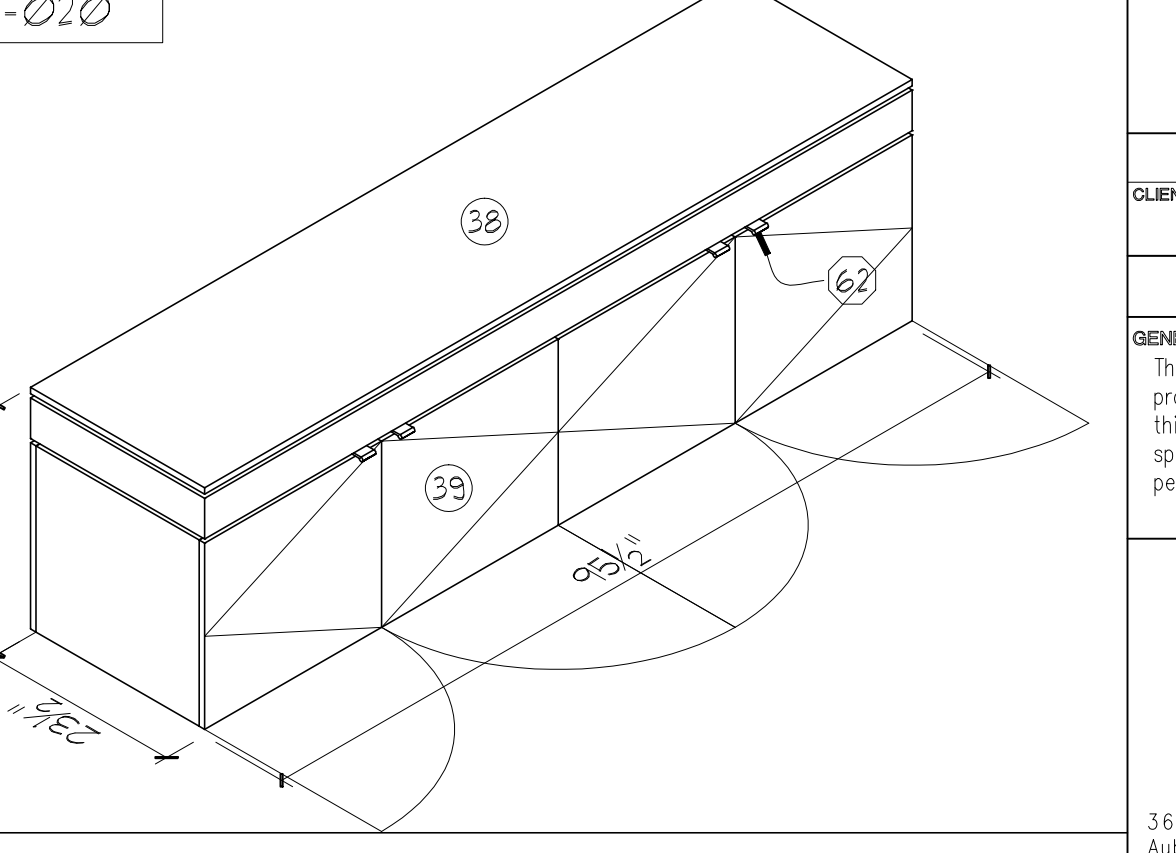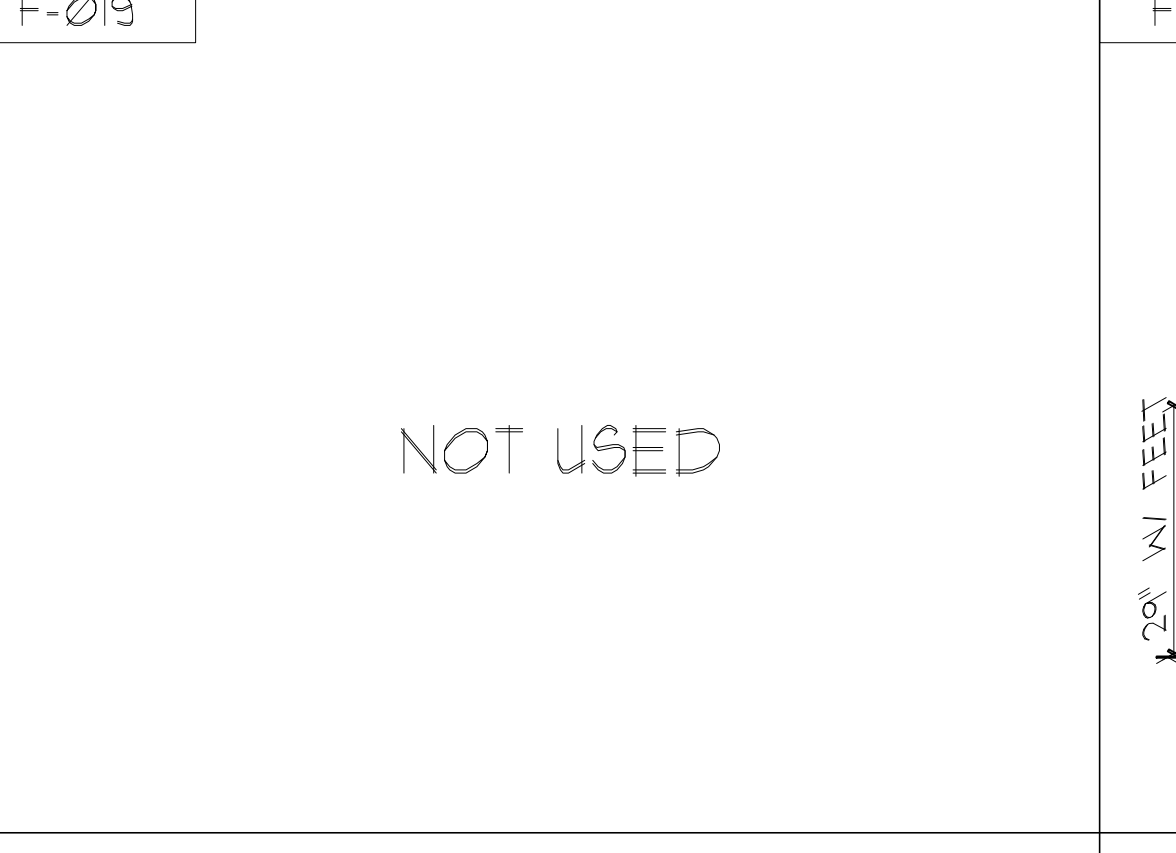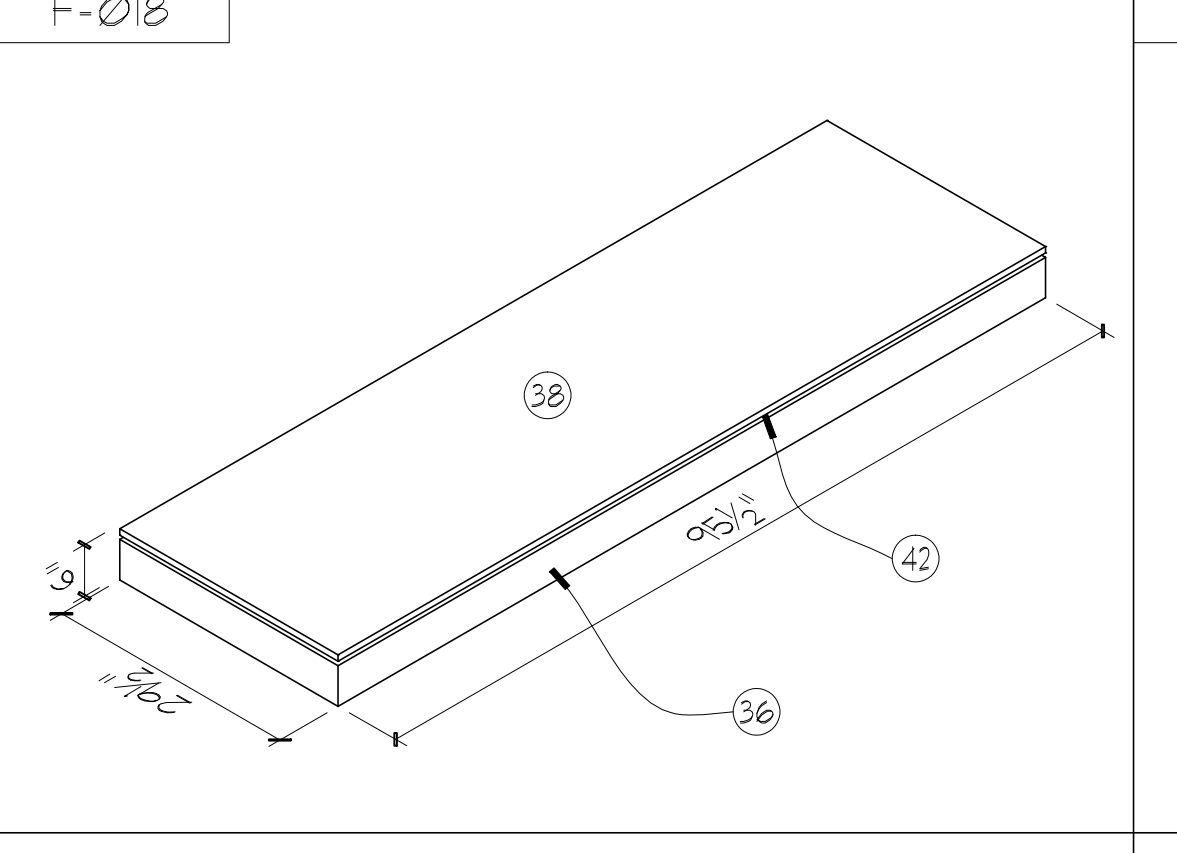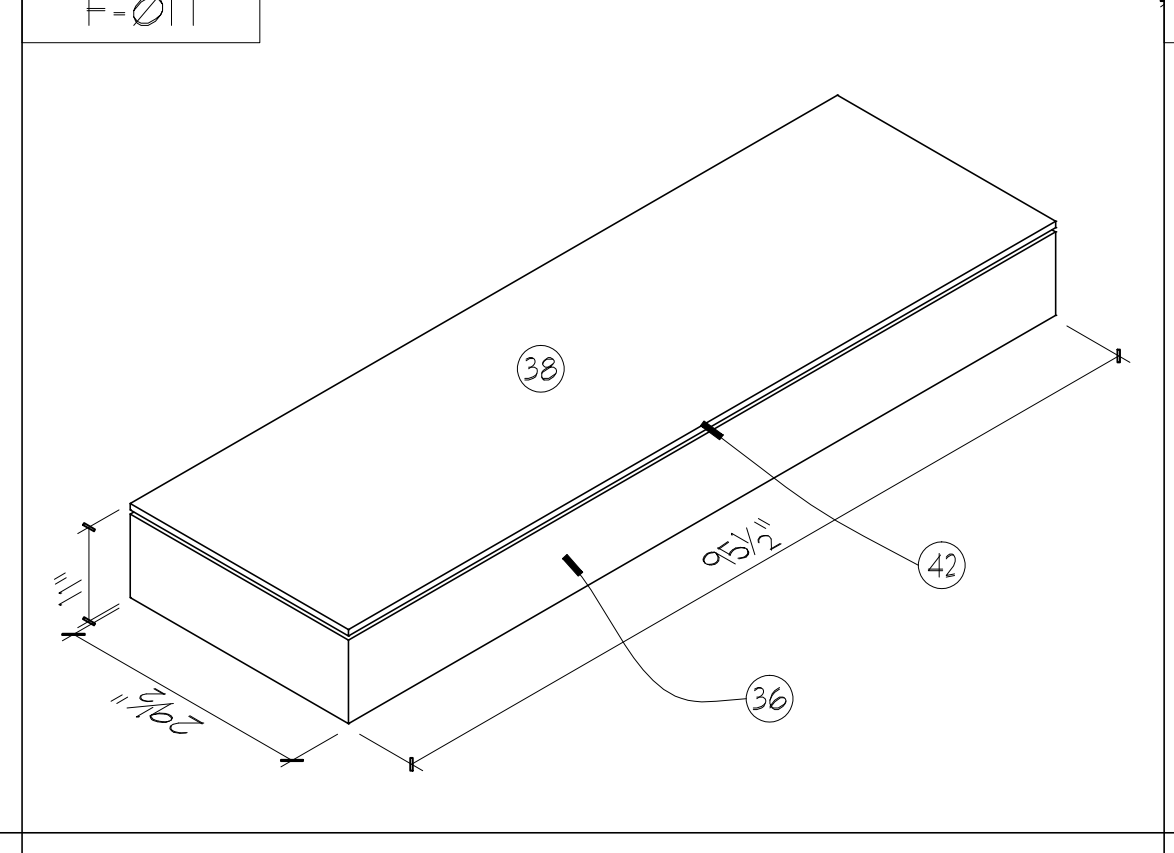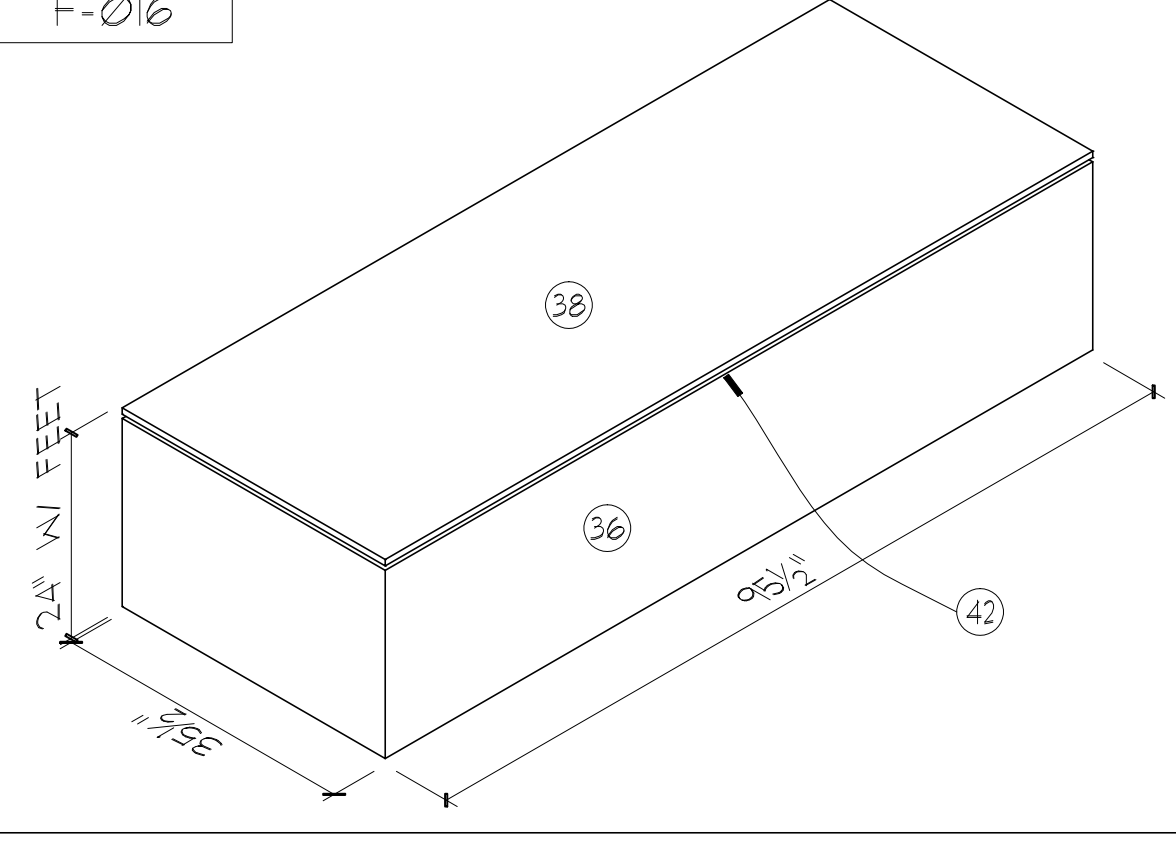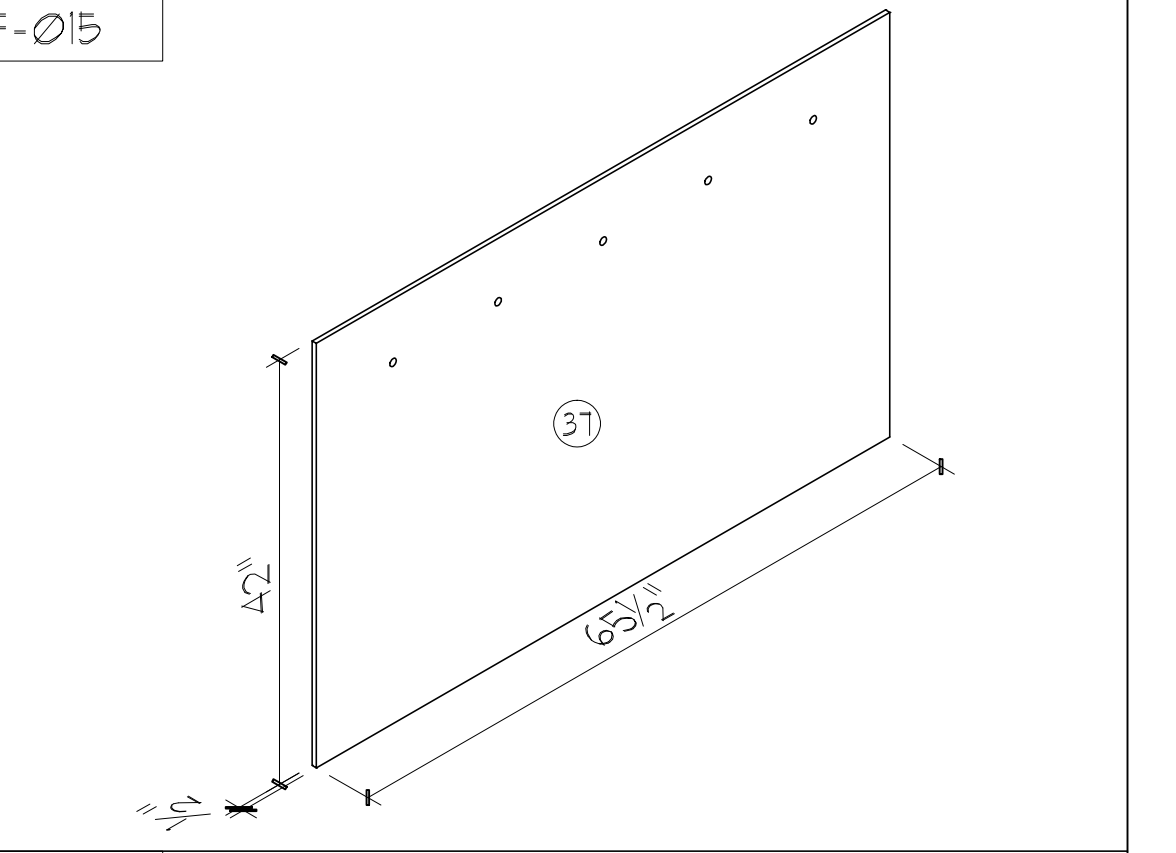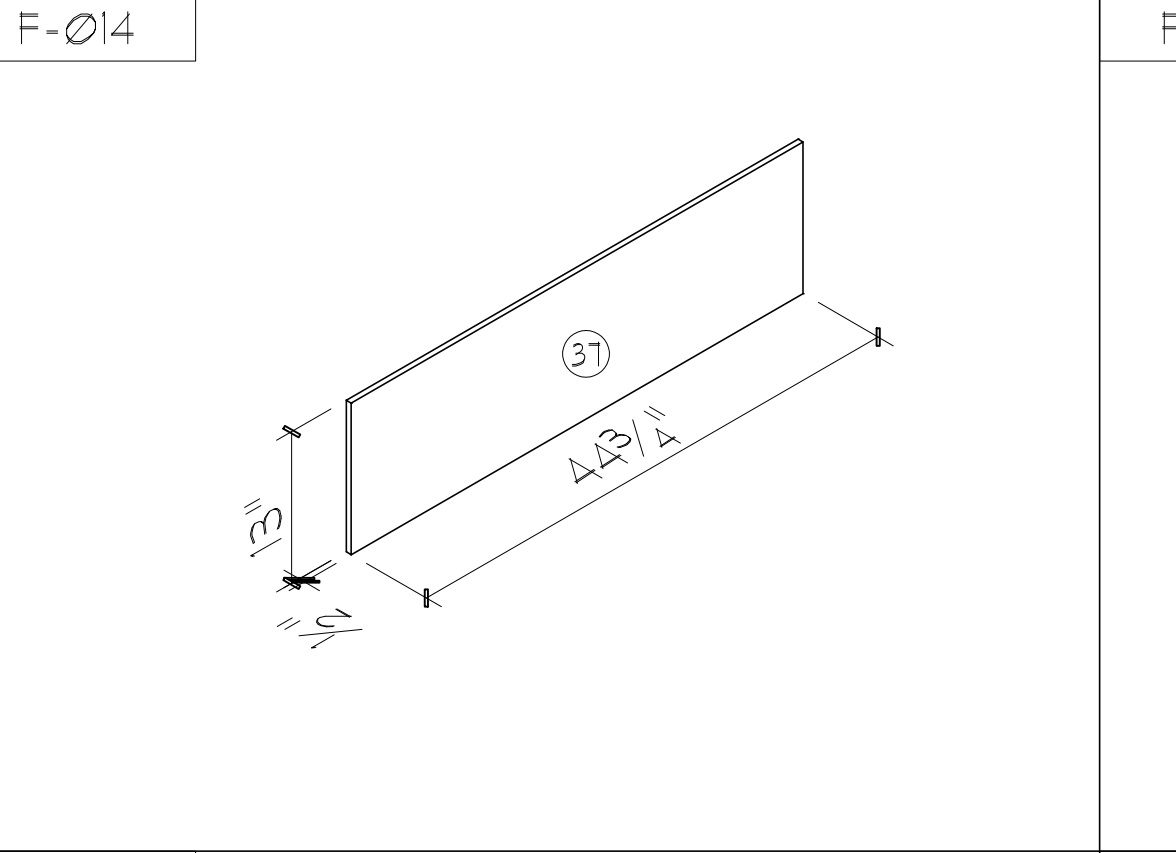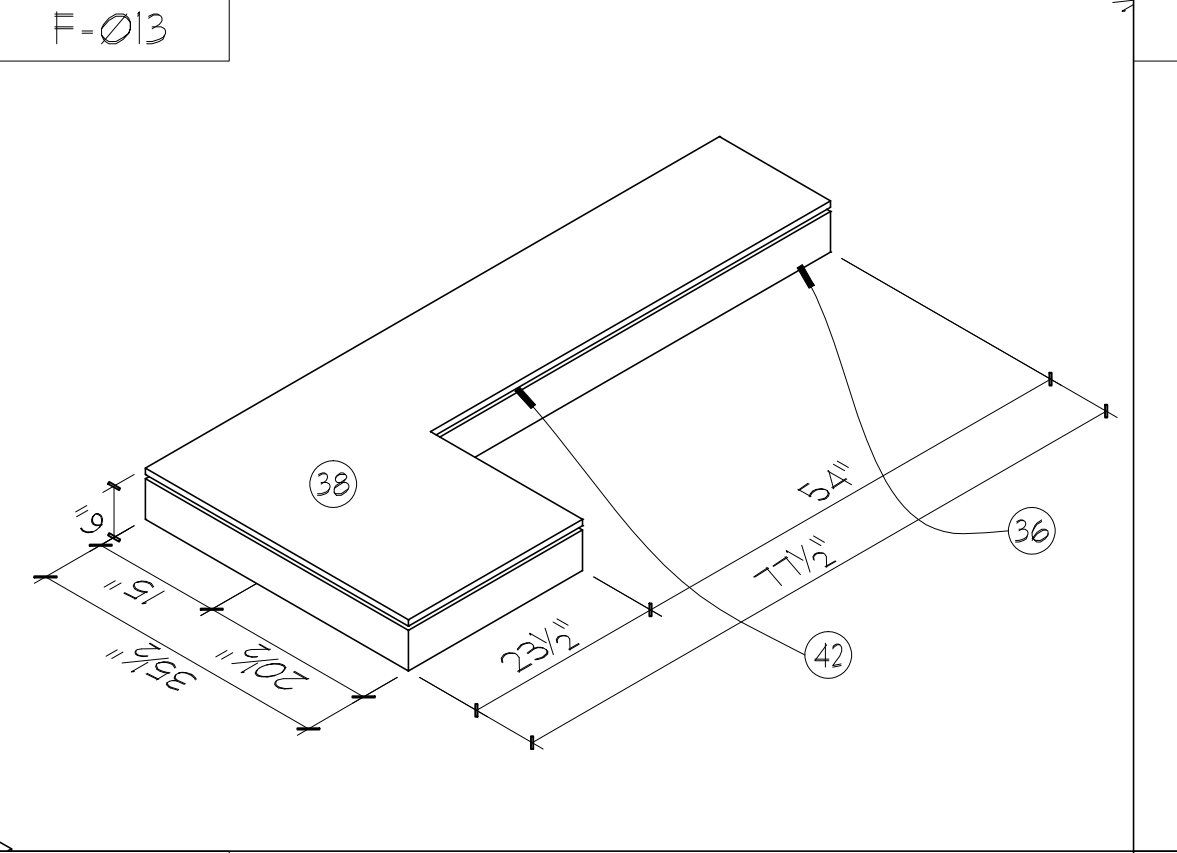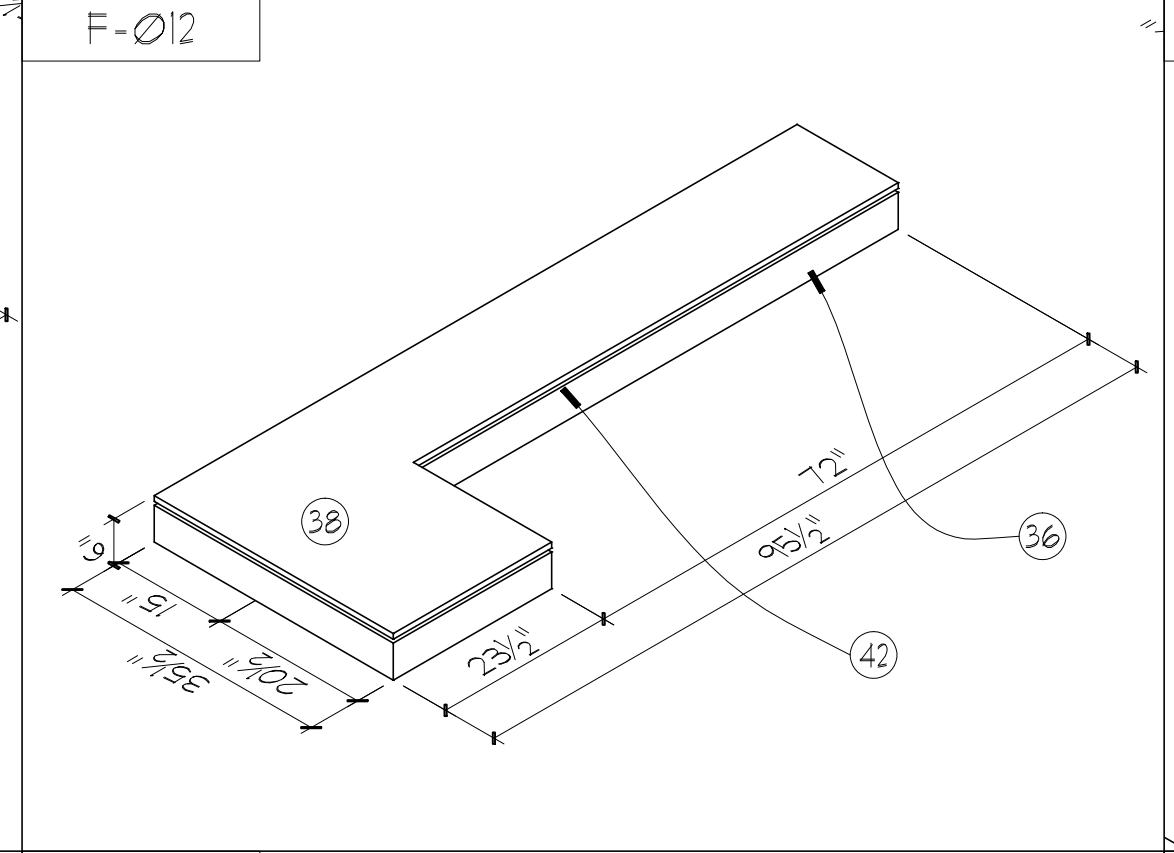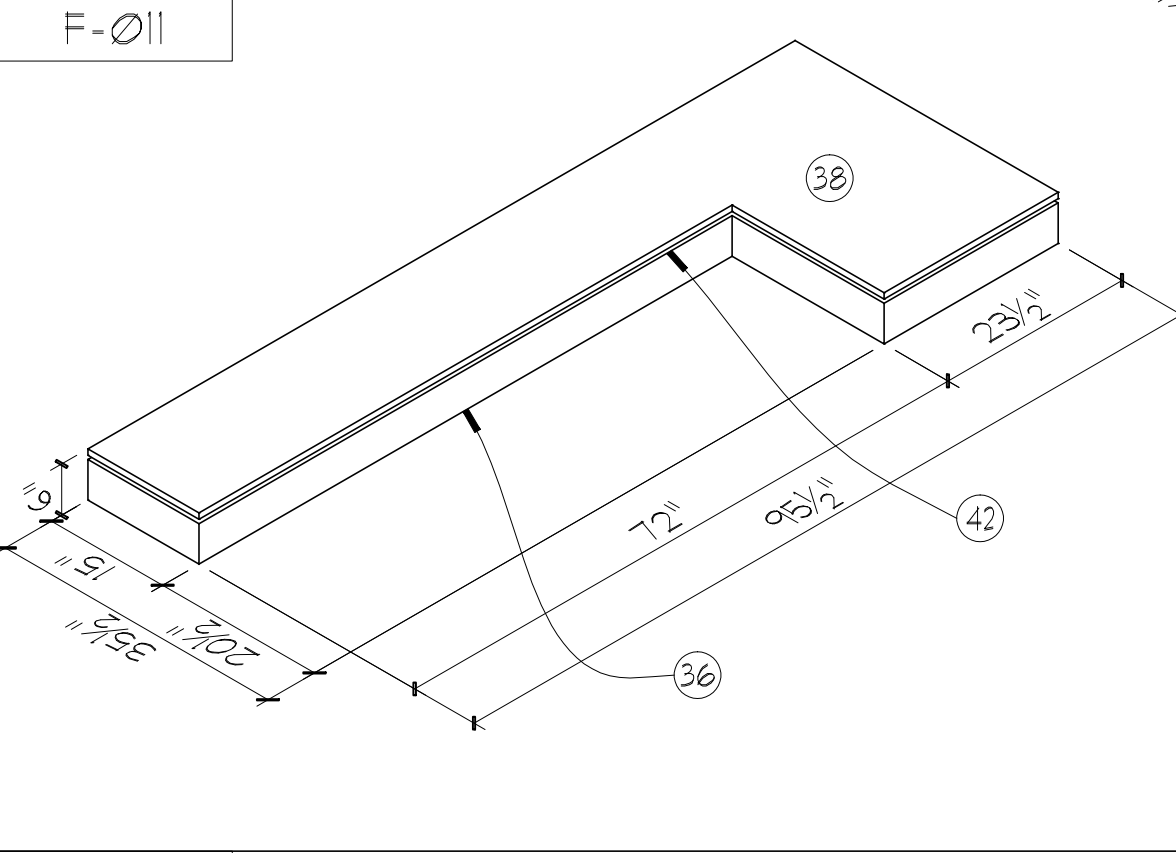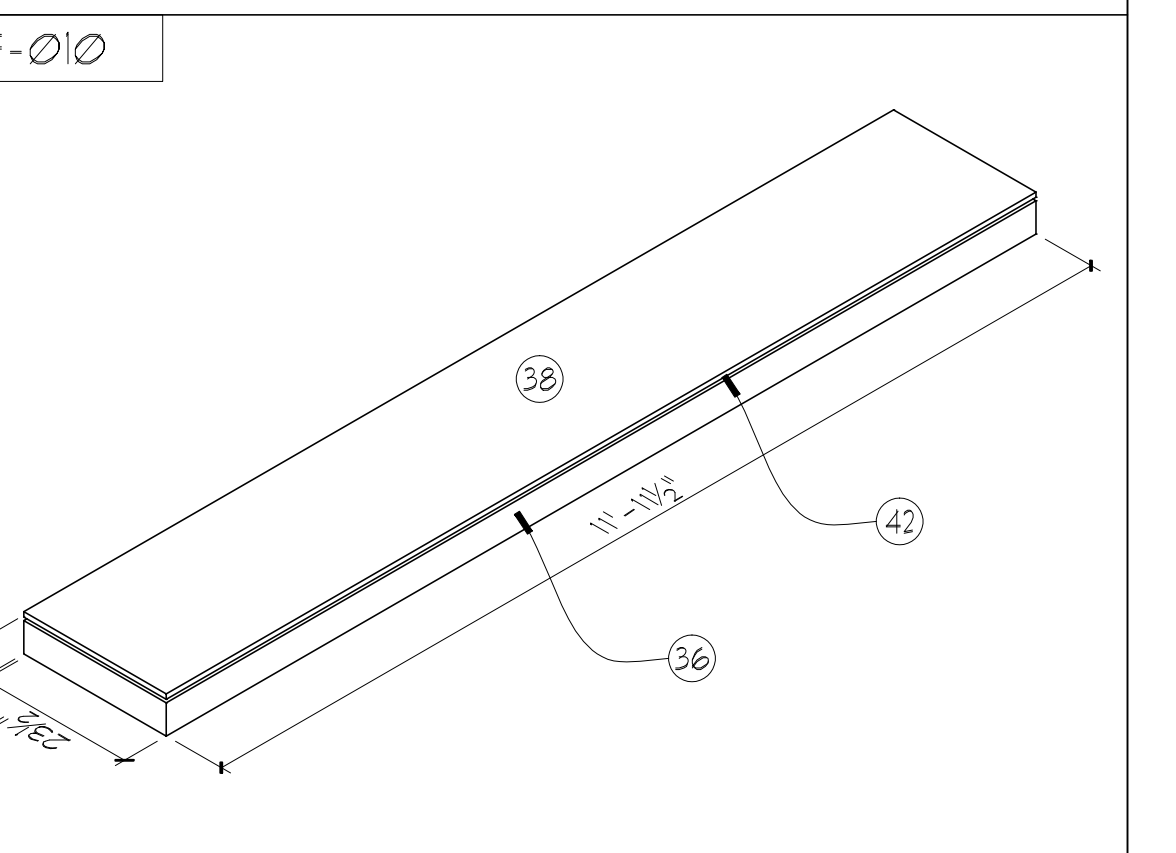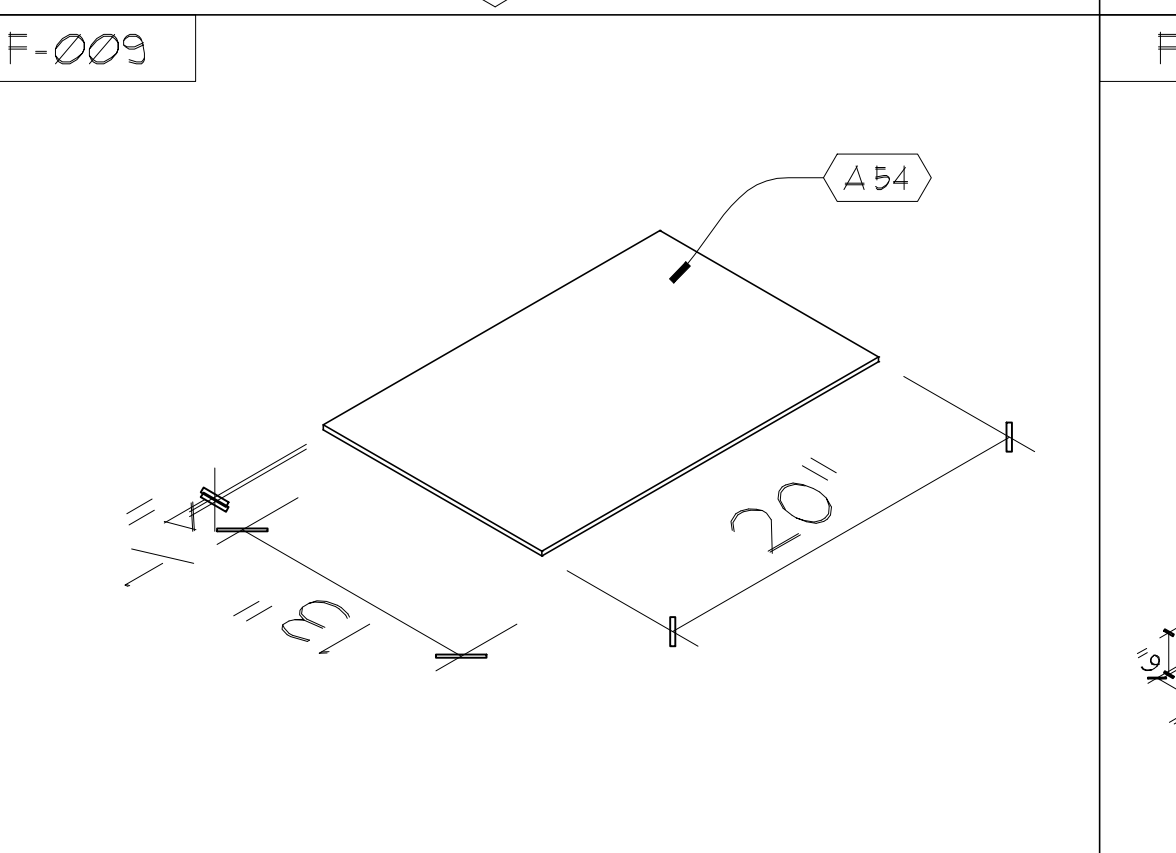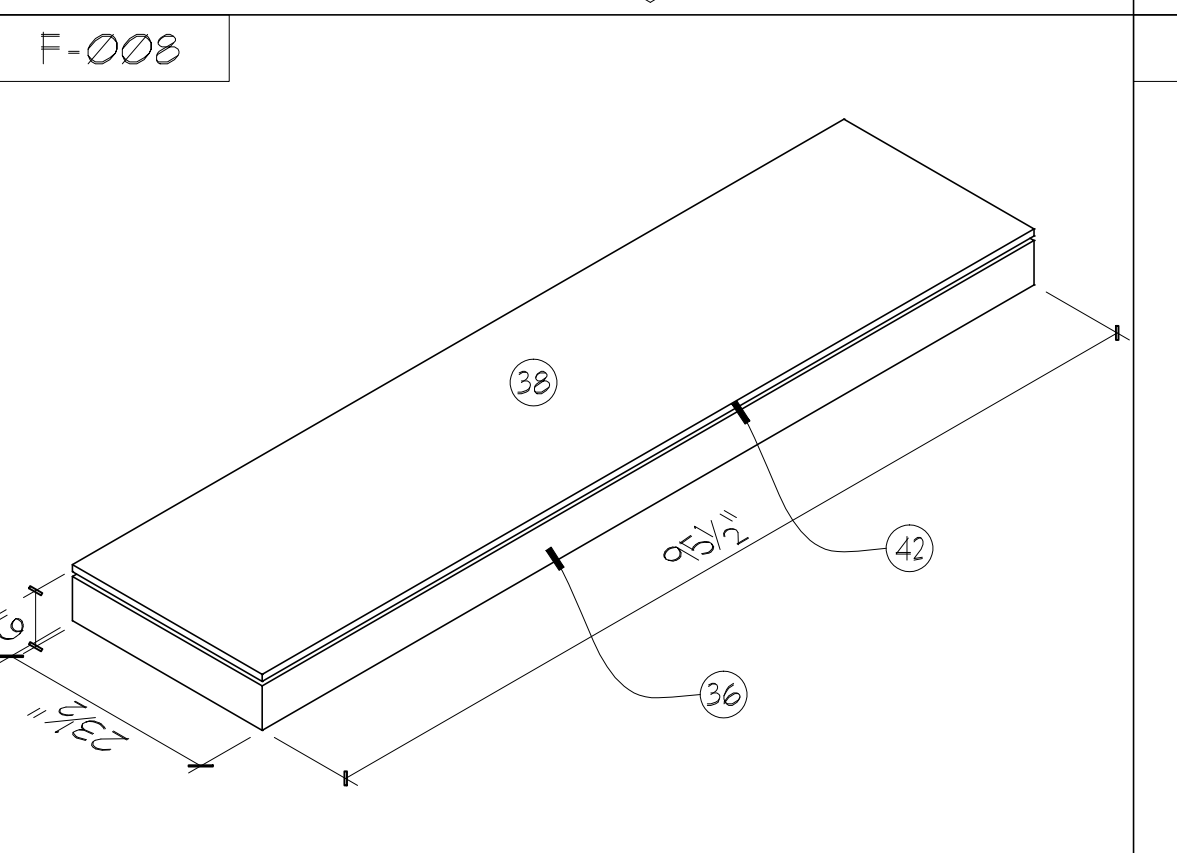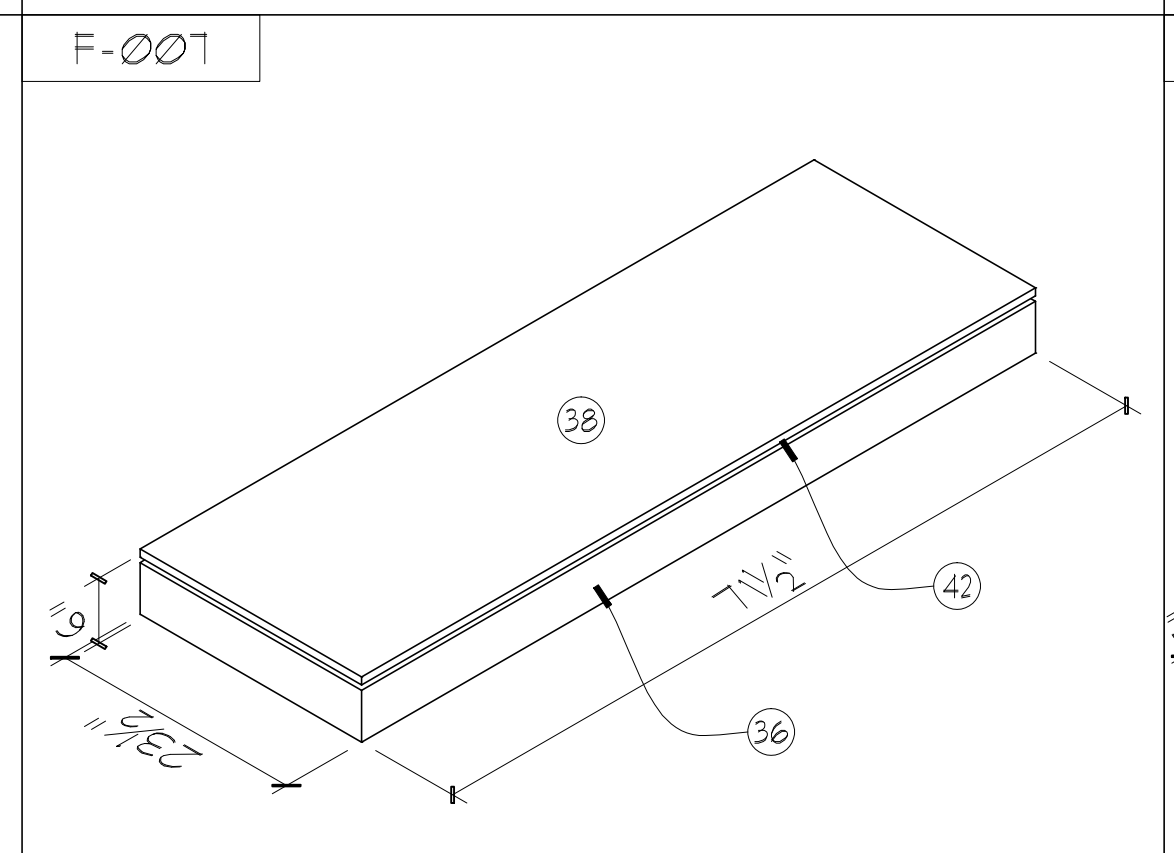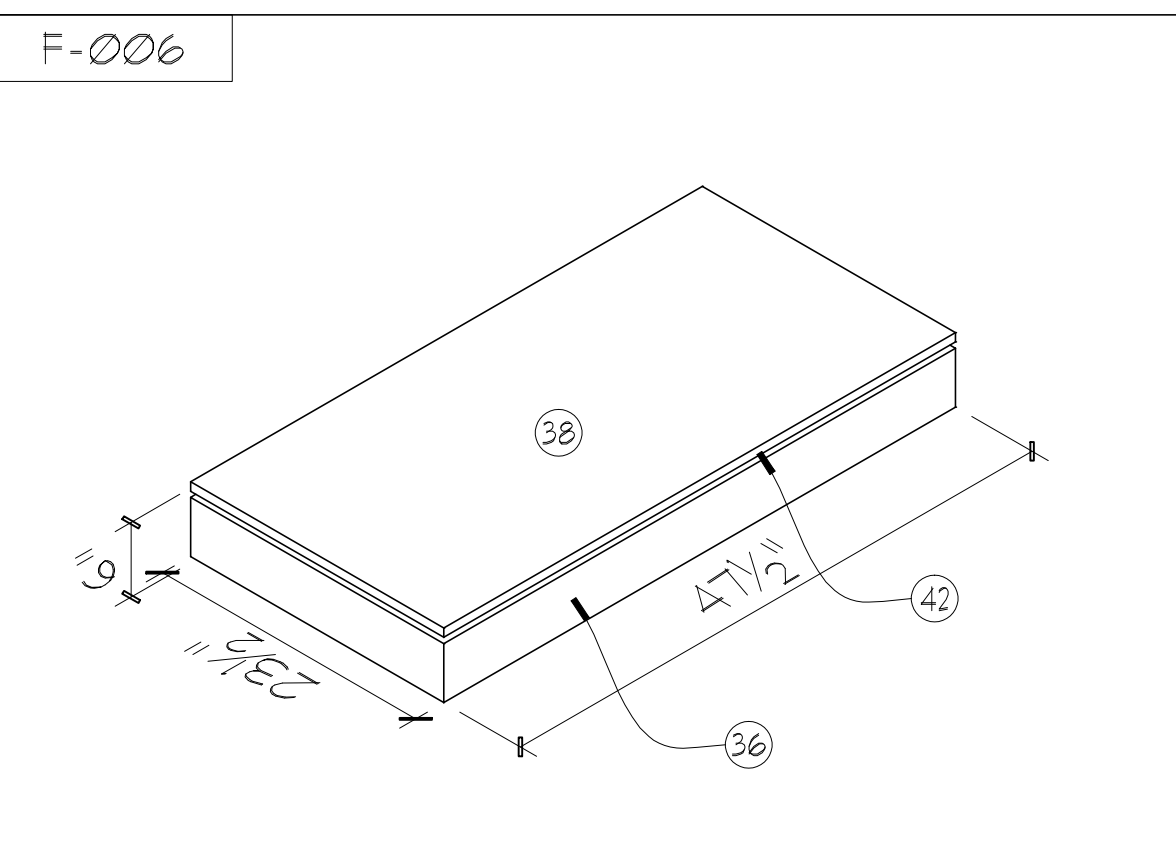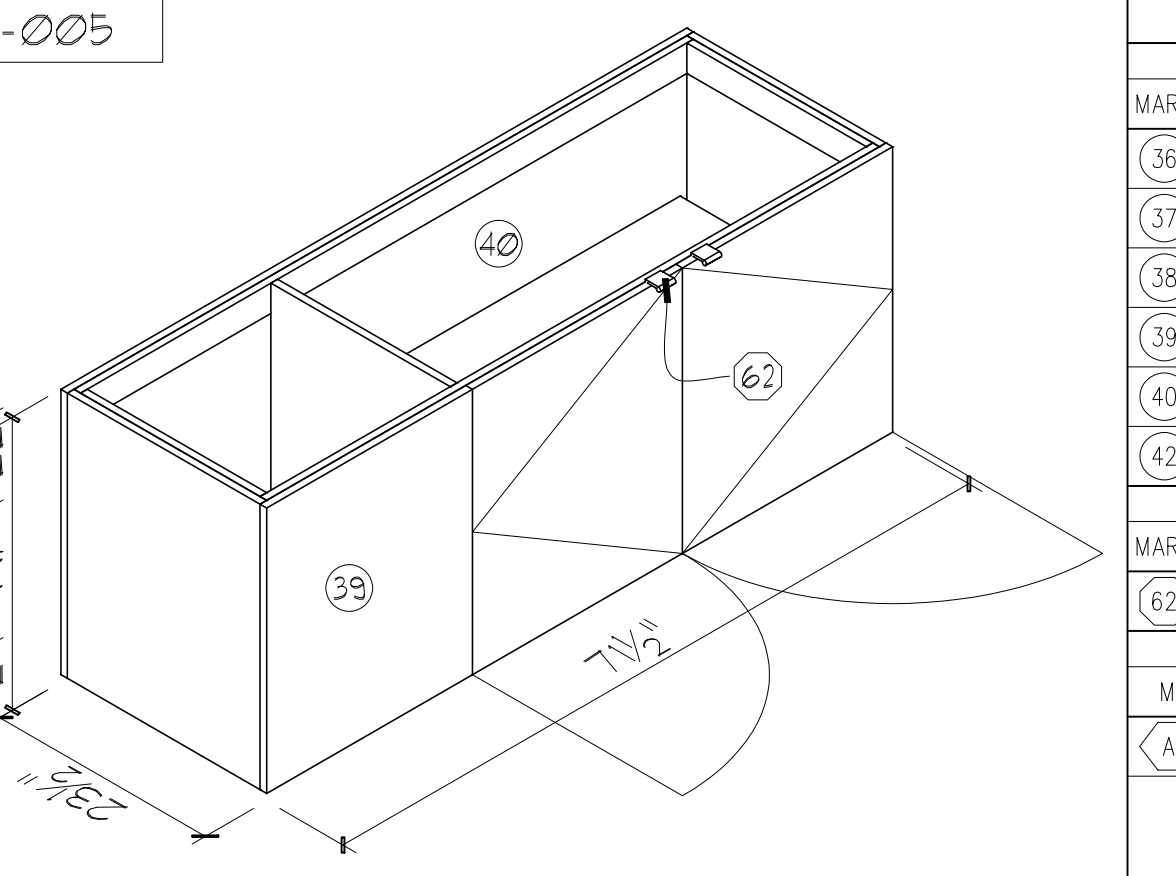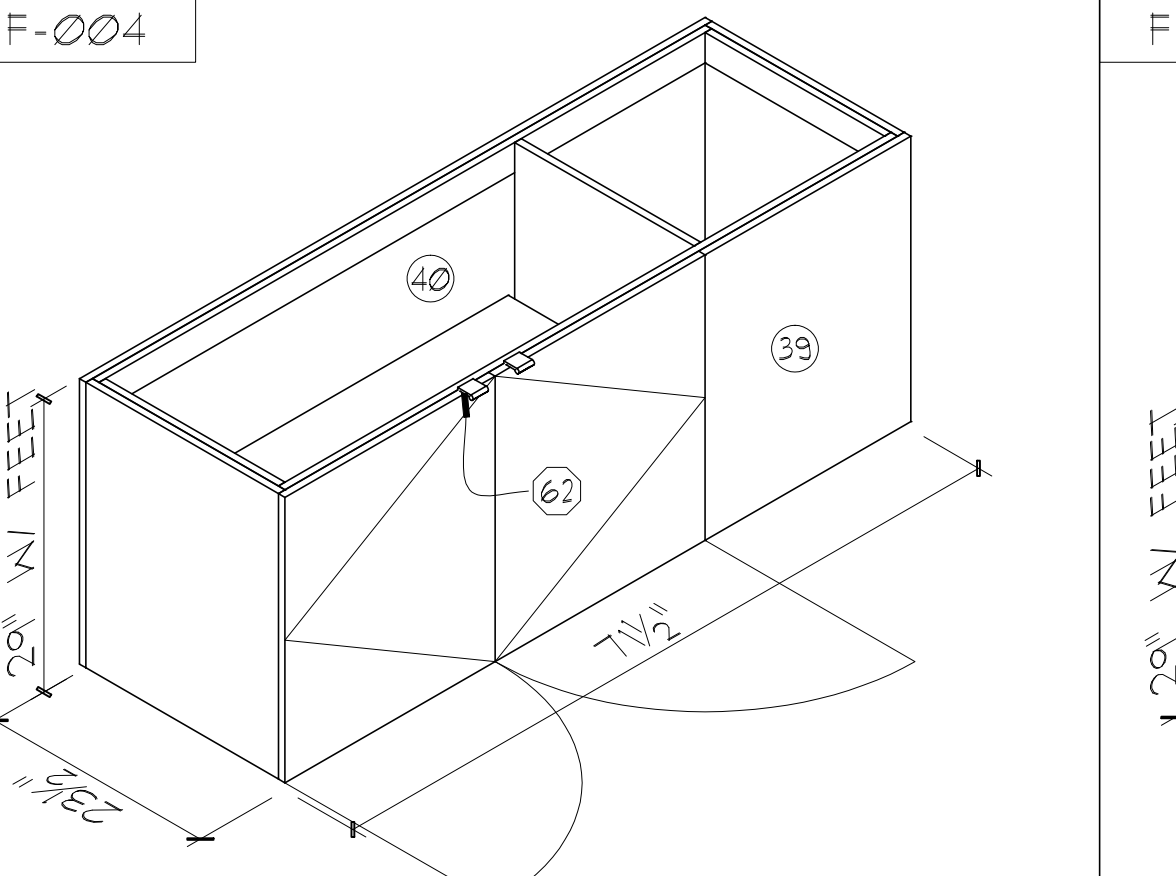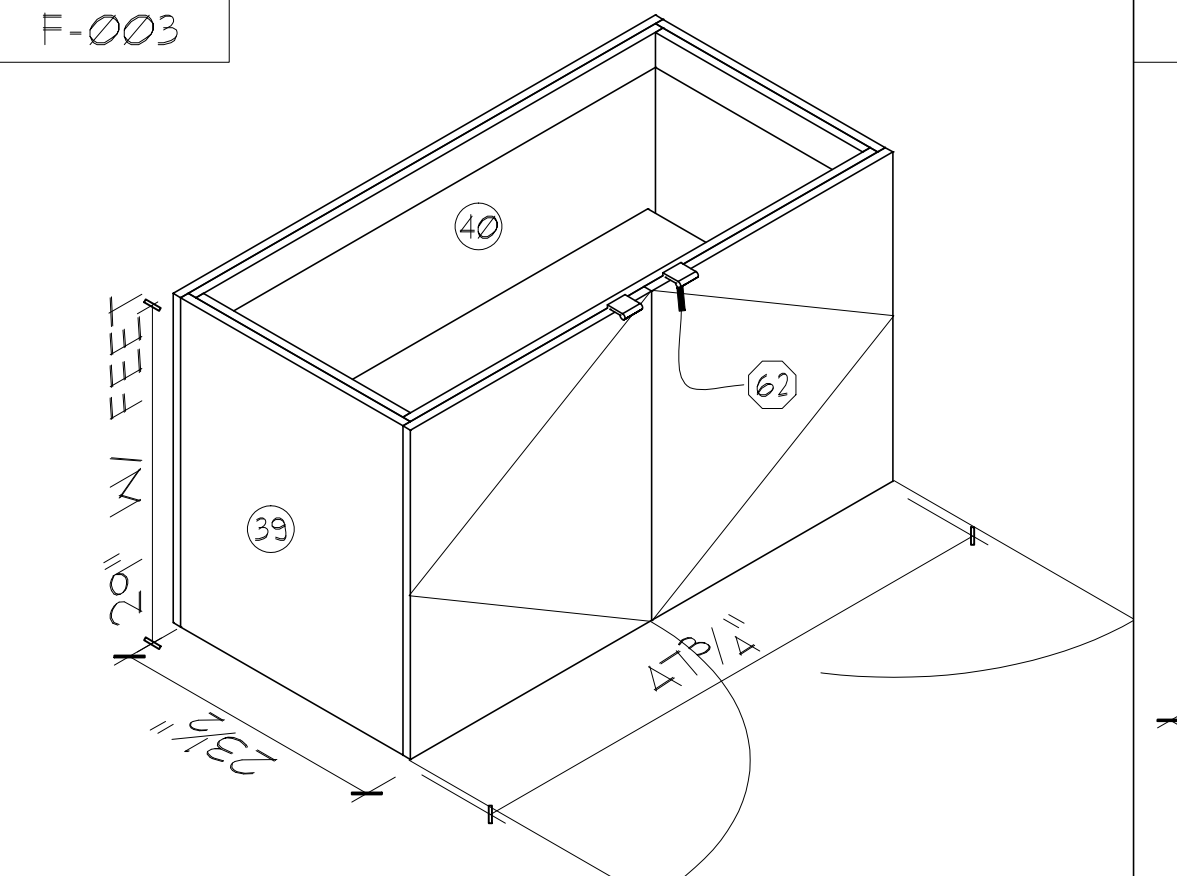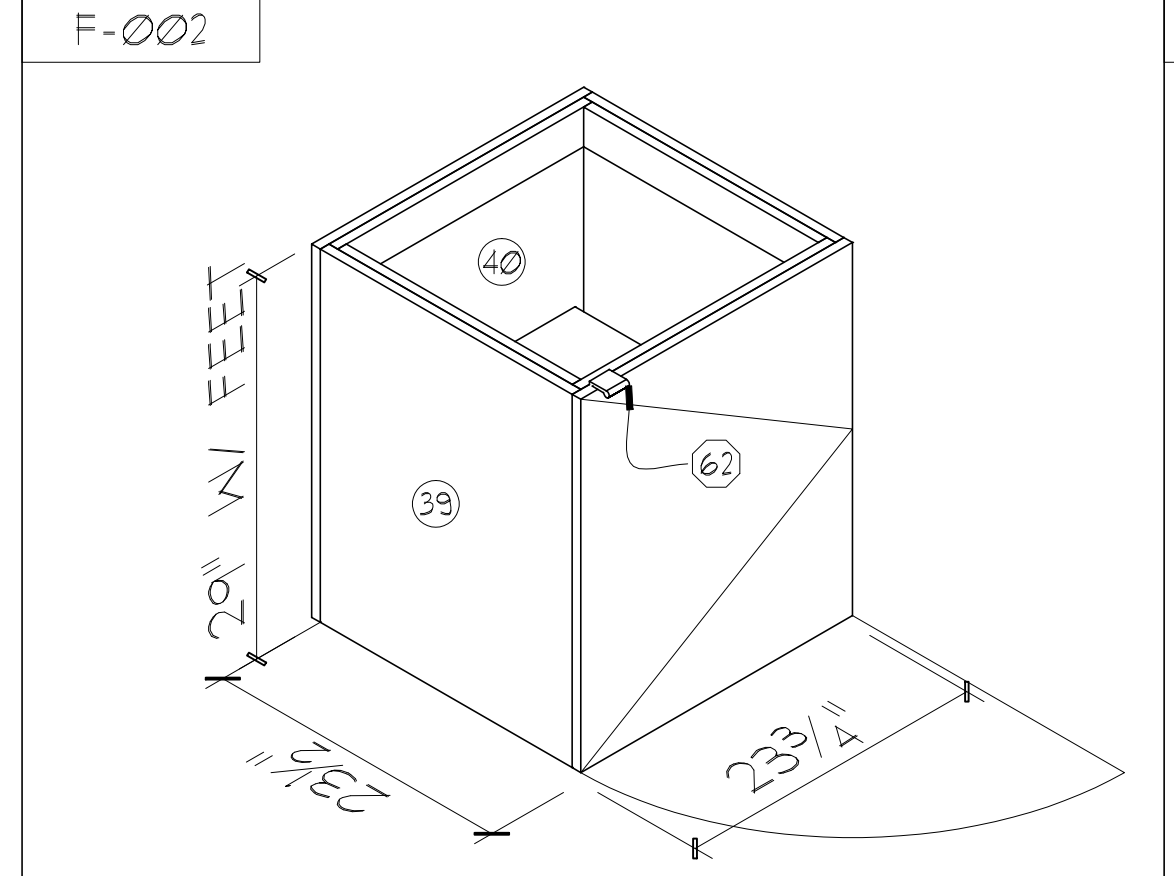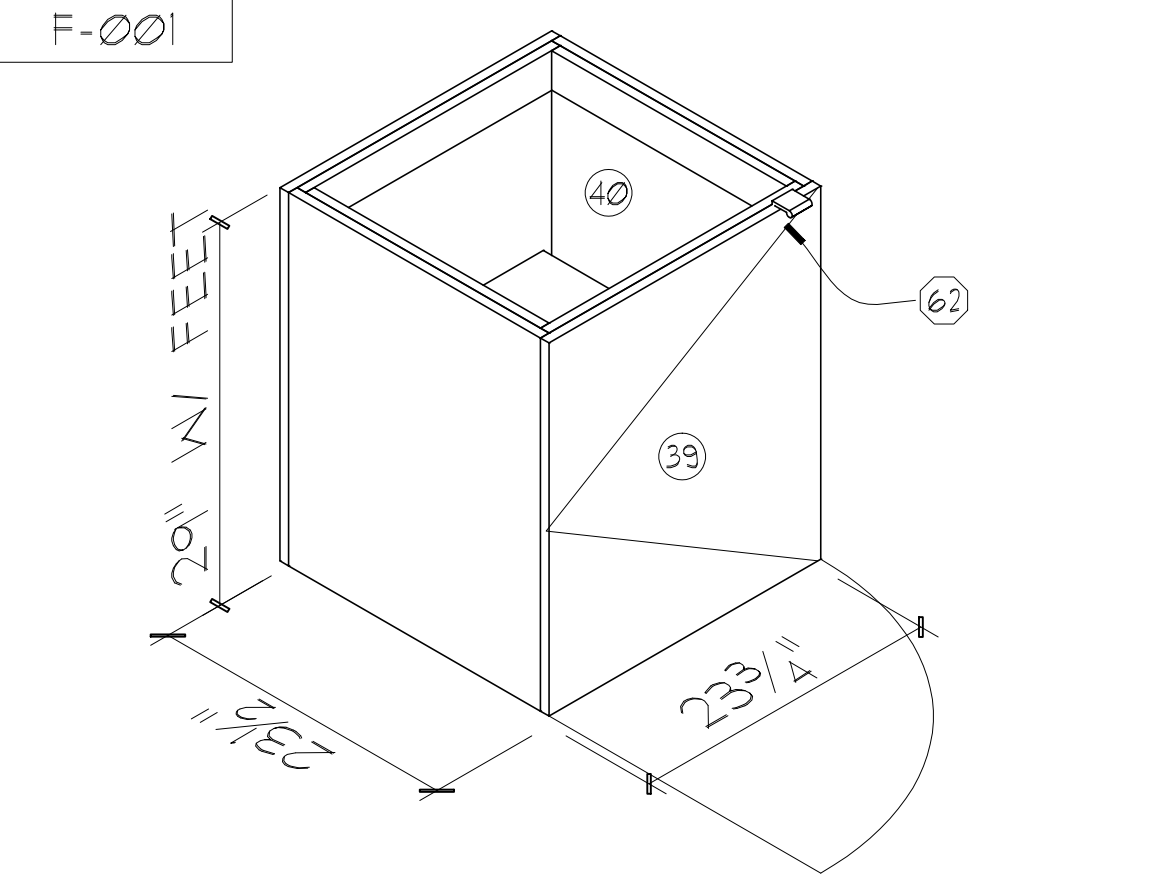

KEYNOTING SCHEDULES		
MATERIAL SCHEDULE		
MARK	MFG. CAT. NO.	DESCRIPTION
36	0623 ASH	ARPA P. LAM. - GIBBLI FINISH
37	CRYSTAL RECYCLED	LUMIDOR 1/2" THICK GLASS, FLEED AND POLISHED
38		PLYBOO 3/4" AMBER EDGEGRAN SINGLE-PLY
39	3283 Aluminum Satin	ARPA P. LAM. - ABSTRACT
40		BLACK PLASTIC LAMINATE
42		Black Edge Band
HARDWARE SCHEDULE		
MARK	MFG. CAT. NO.	DESCRIPTION
62	A831	ATLAS EURO-TECH SMALL TAB PULL
METAL SCHEDULE		
MARK	DESCRIPTION	
A 54	ALUM PLATE- 1/4" thk.	

UNIT NO.	QUANTITY:
F-001	1
F-002	2
F-003	9
F-004	2
F-005	2
F-006	2
F-007	1
F-008	20
F-009	6
F-010	1
F-011	2
F-012	1
F-013	1
F-014	25
F-015	1
F-016	6
F-017	6
F-018	6
F-019	NOT USED
F-020	2

STENCILING	TOTAL UNITS REQD
CLIENT CODE 197081	1

DO NOT SCALE DRAWINGS

GENERAL NOTE
This drawing is the property of, and contains design data which is proprietary to George P. Johnson. Reproduction, use, or transfer of this drawing, or any information contained herein, to others, except as specifically authorized in connection with this project only, is NOT permitted without written approval of George P. Johnson.

COPYRIGHT 2007 George P. Johnson


GEORGE P JOHNSON
experience marketing

3600 Giddings Rd. 18500 Crenshaw Blvd 4000 Centre Point Drive
Auburn Hills, MI 48326 Torrance, CA 90504 Lovergne, TN 37086
(248) 475-2500 (310) 965-4300 (615) 768-3200
(800) 521-1365 (800) 338-8032

CLIENT		MOTOROLA · MD	
PROJECT		CES 10 FABRICATION	
ELEMENT		MISCELLANIOUS DETAILS	
DRAWING		ISOMETRIC & FABRICATIONS	

APPROVALS			
EST.	DESIGN	SALES	PRODUCTION
JD	RC	KB	SE
FABRICATION LOCATION		CONTRACTOR	
NASHVILLE		CRATED	
USAGE TO BE SHIPPED OVERSEAS? NO CAN ELEMENT BE USED IN L.A. NO			
DRAWING NO.	DRAWN	APPR	APPR DATE
3890-01A	JA		
SHOP ORDER NO.			


1018429C0

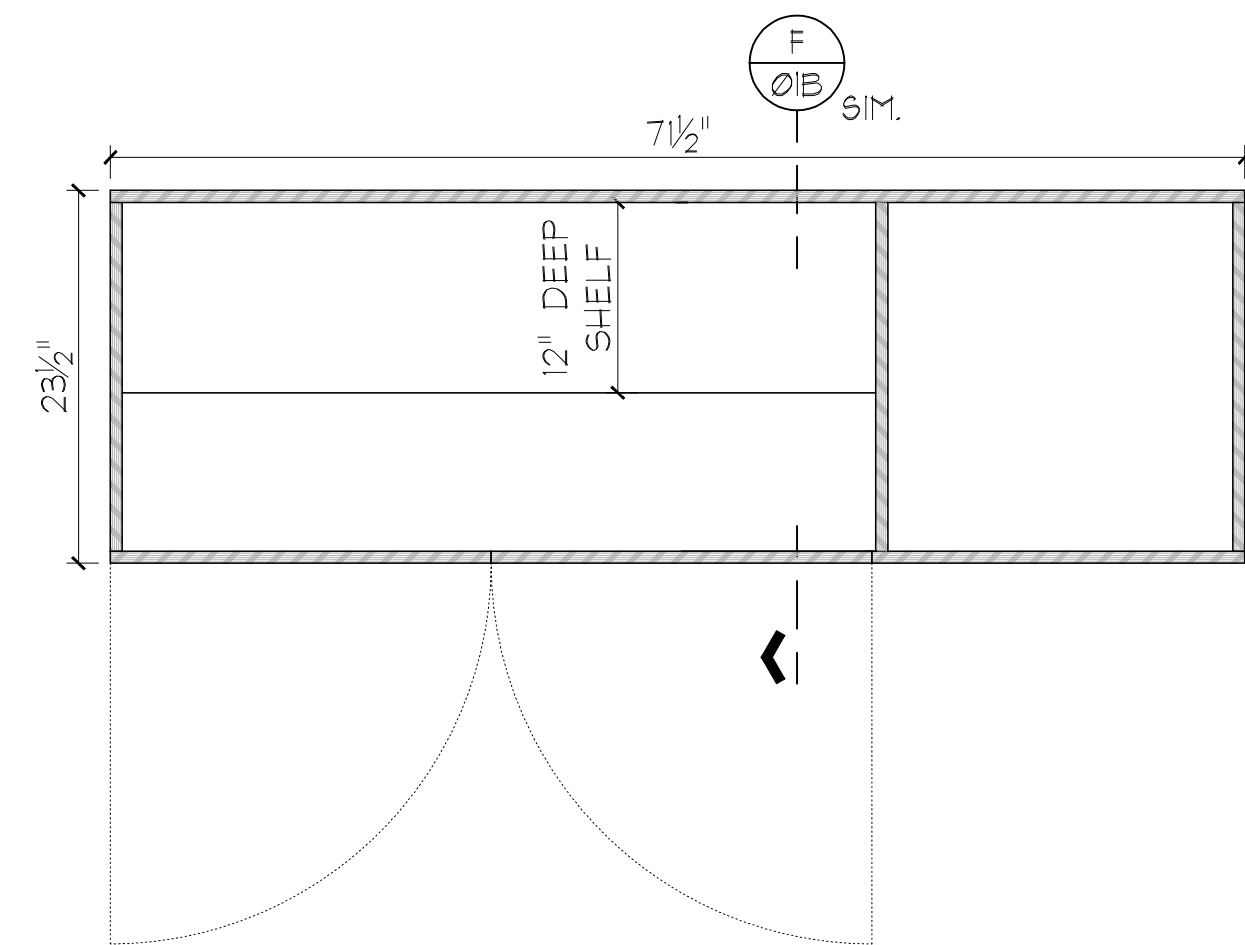

(2) BASE CABINETS - SEE FLOOR PLAN FOR LOCATION


BASE CABINET PLANS
SCALE: 1" = 1'-0"

1
06A

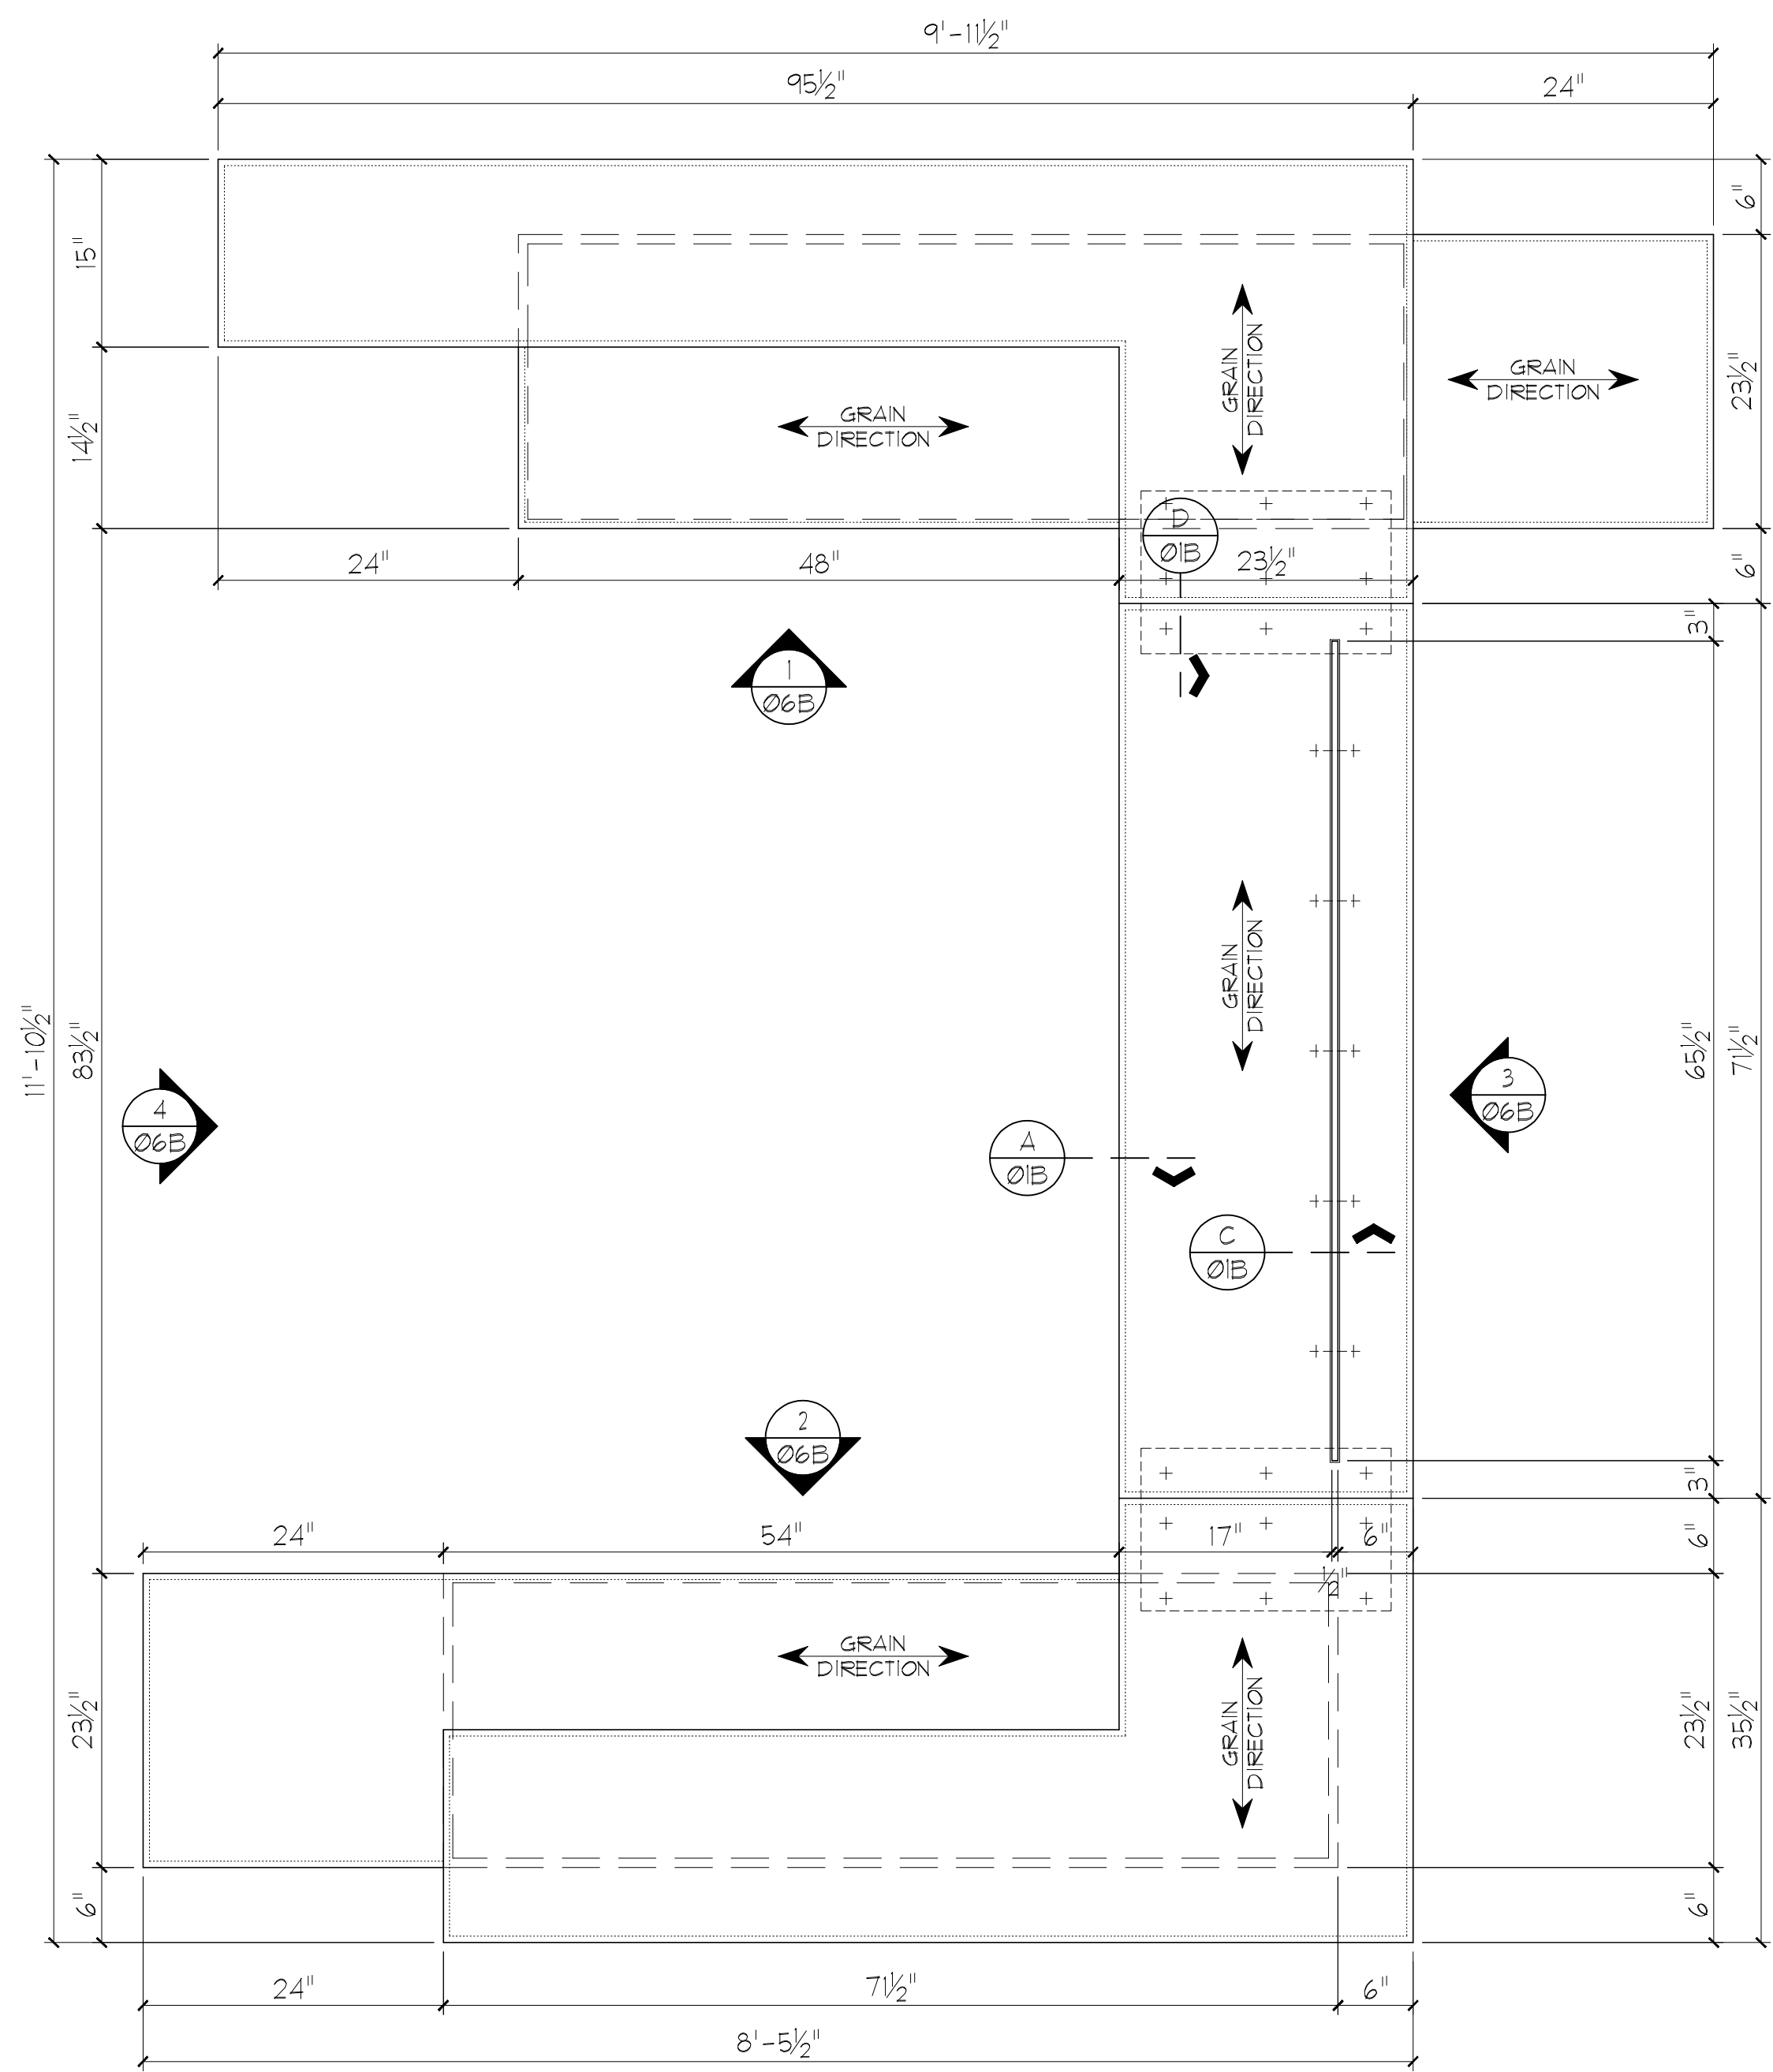

TOP VIEW
SCALE: 1" = 1'-0"

2
06A

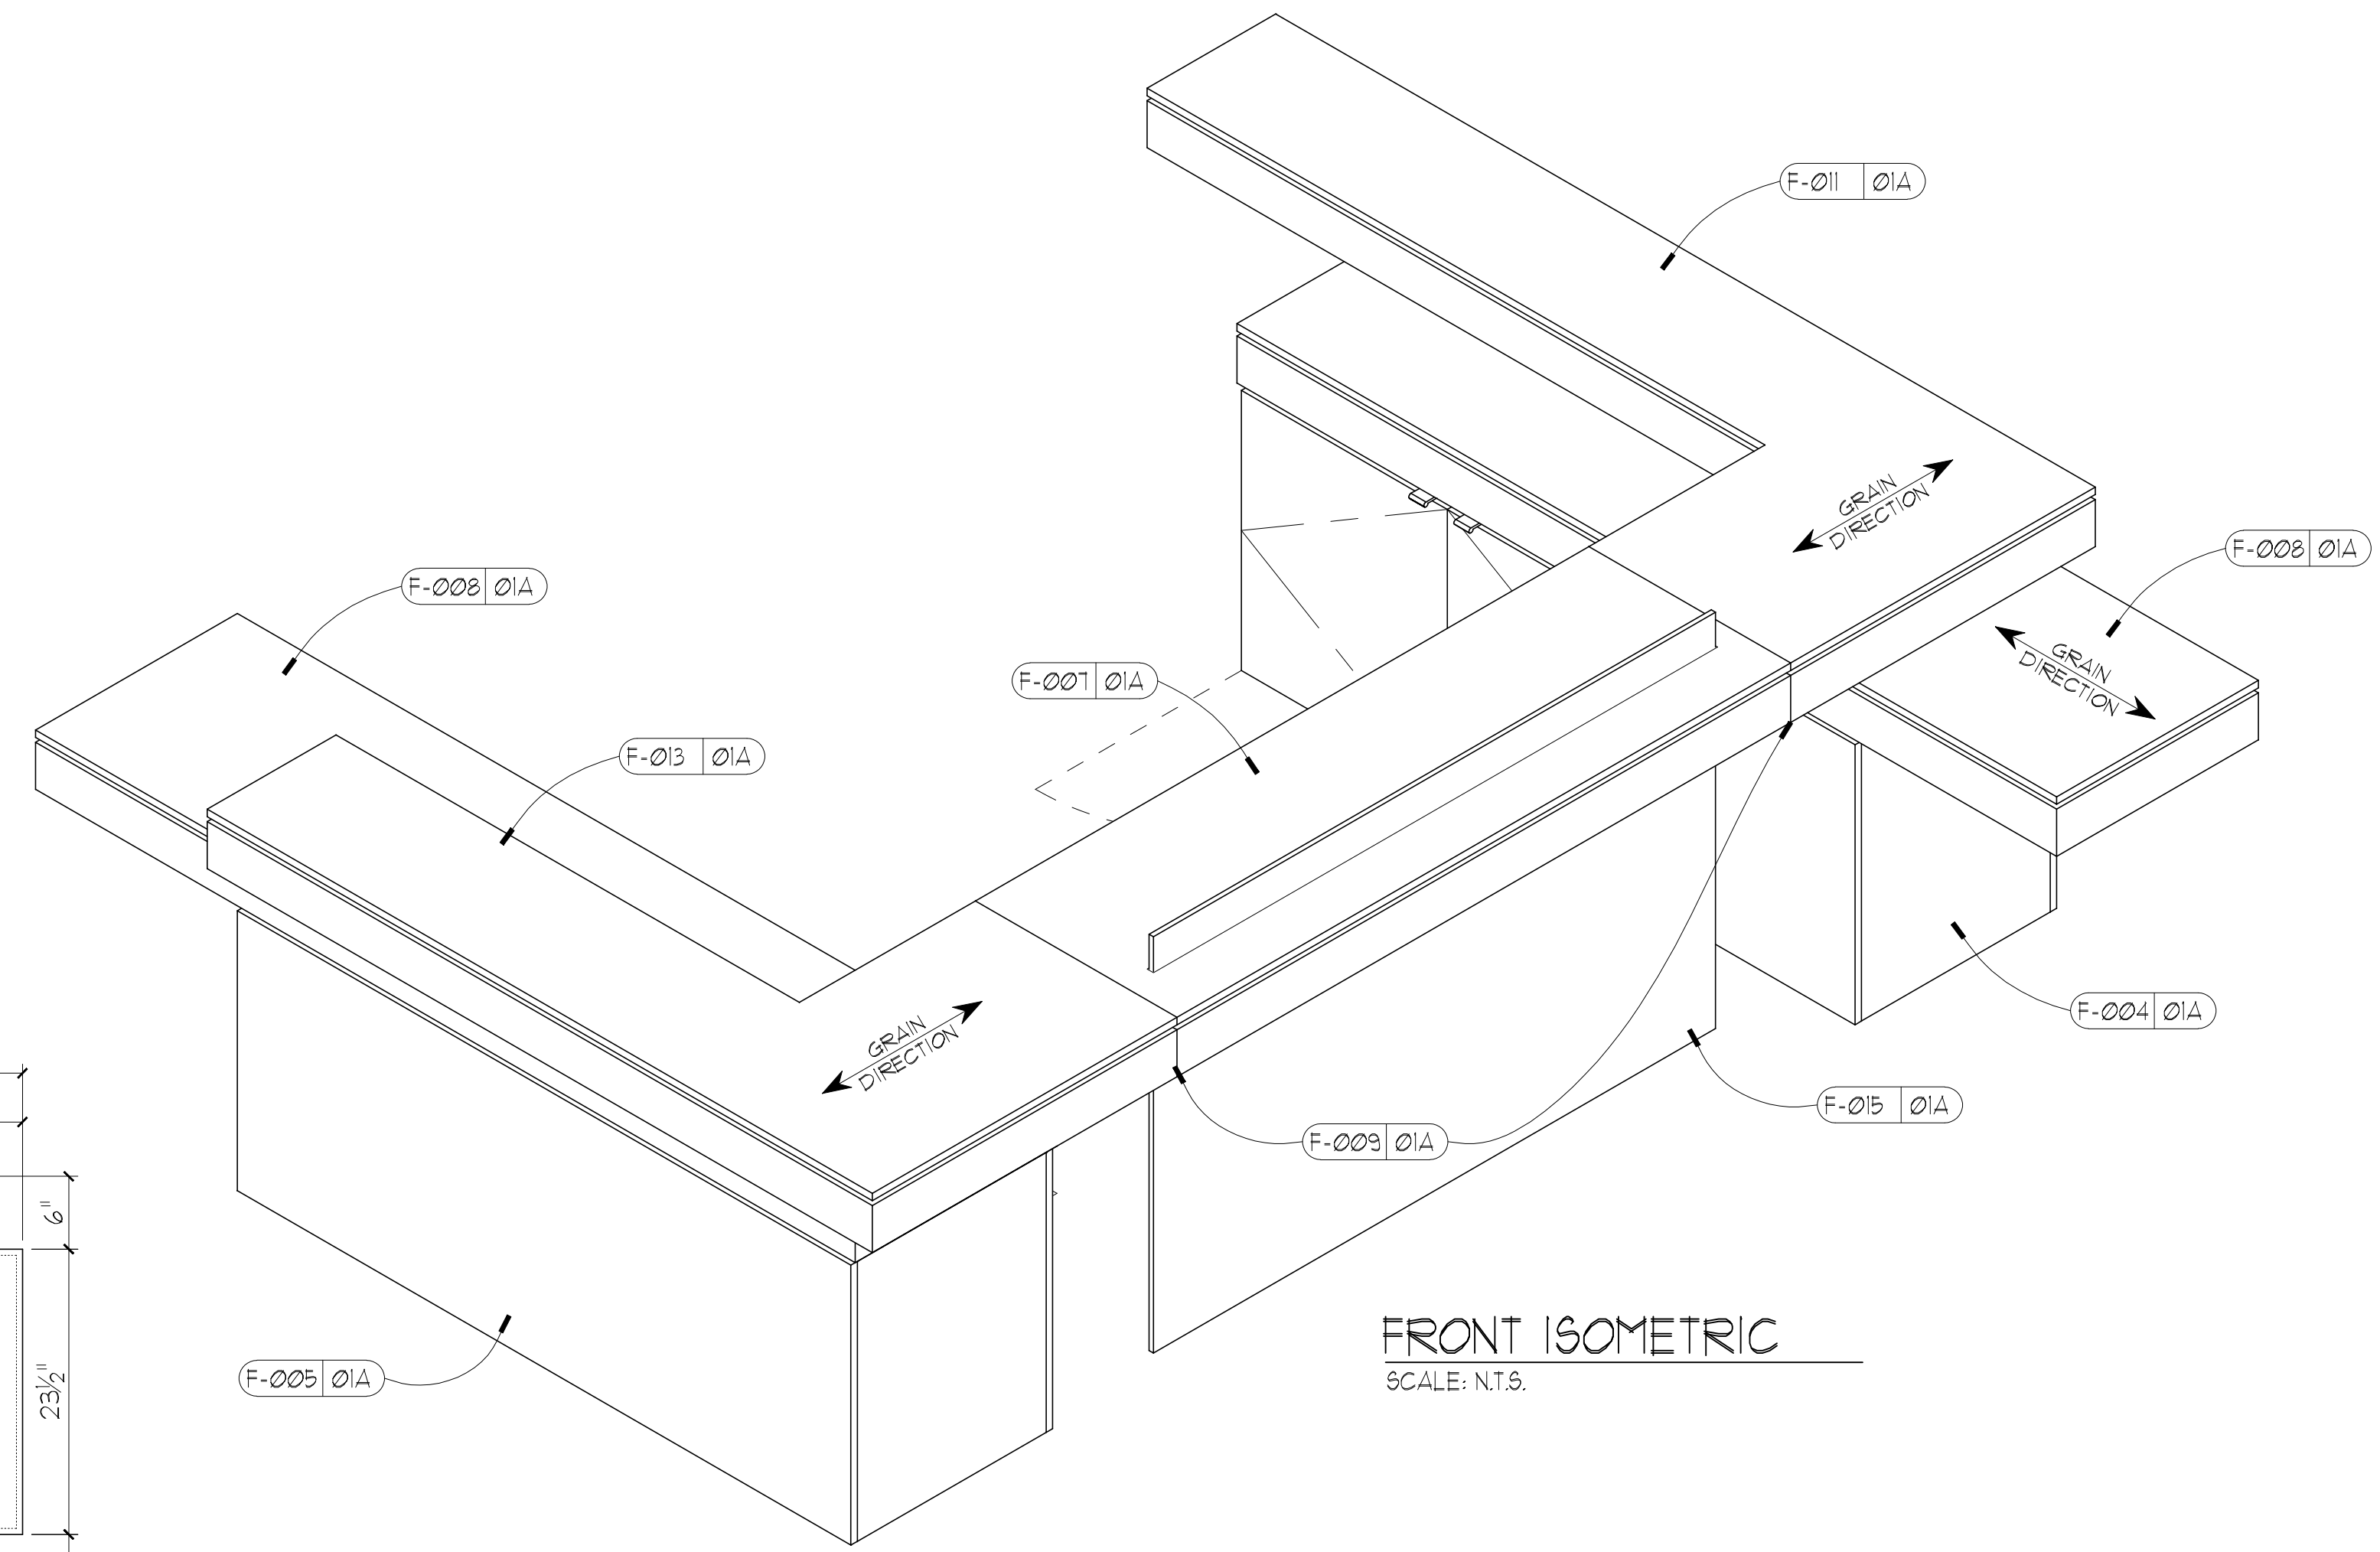

FRONT ISOMETRIC
SCALE: N.T.S.

KEYNOTING SCHEDULES			
FABRICATED PARTS SCHEDULE			
(QUANTITIES LISTED ARE FOR ONE ELEMENT)			
MARK	QTY REQD	SOURCE	DESCRIPTION
F-004	1	GPJ	BASE CABINET
F-005	1	GPJ	BASE CABINET
F-007	1	GPJ	COUNTERTOP
F-008	2	GPJ	COUNTERTOP
F-009	2	GPJ	BRIDGE PLATE
F-011	1	GPJ	COUNTERTOP
F-013	1	GPJ	COUNTERTOP
F-015	1	GPJ	GLASS

STENCILING	TOTAL UNITS REQD
CLIENT CODE 197081	1

DO NOT SCALE DRAWINGS

GENERAL NOTE
This drawing is the property of, and contains design data which is proprietary to George P. Johnson. Reproduction, use, or transfer of this drawing, or any information contained herein, to others, except as specifically authorized in connection with this project only, is NOT permitted without written approval of George P. Johnson.

GEORGE P. JOHNSON
experience marketing


3600 Giddings Rd. 18500 Crenshaw Blvd 4000 Centre Point Drive
Auburn Hills, MI 48326 Torrance, CA 90504 LoVergne, TN 37086
(248) 475-2500 (310) 965-4300 (615) 768-3200
(800) 521-1365 (800) 338-8032

CLIENT: **MOTOROLA MOBILE ME**
PROJECT: **CES 10 FABRICATION**
ELEMENT: **RECEPTION DESK**
DRAWING: **PLAN**


APPROVALS			
EST.	DESIGN	SALES	PRODUCTION
FABRICATION LOCATION: DETROIT		CONTAINER: CRATED	
USAGE: TO BE SHIPPED OVERSEAS? NO CAN ELEMENT BE USED IN L.A.? NO			
DRAWING NO. 3890-06A	DRAWN: JA	APPR: JA	APPR DATE:

SHOP ORDER NO. **1018429C0**


STRUCTURAL LOGISTICS CRATING GRAPHICS SEWING PAINT ELECTRICAL METAL SHOP LEAD FOREMAN GEN. FOREMAN PRODUCTION C.A.L.C. DEPT.

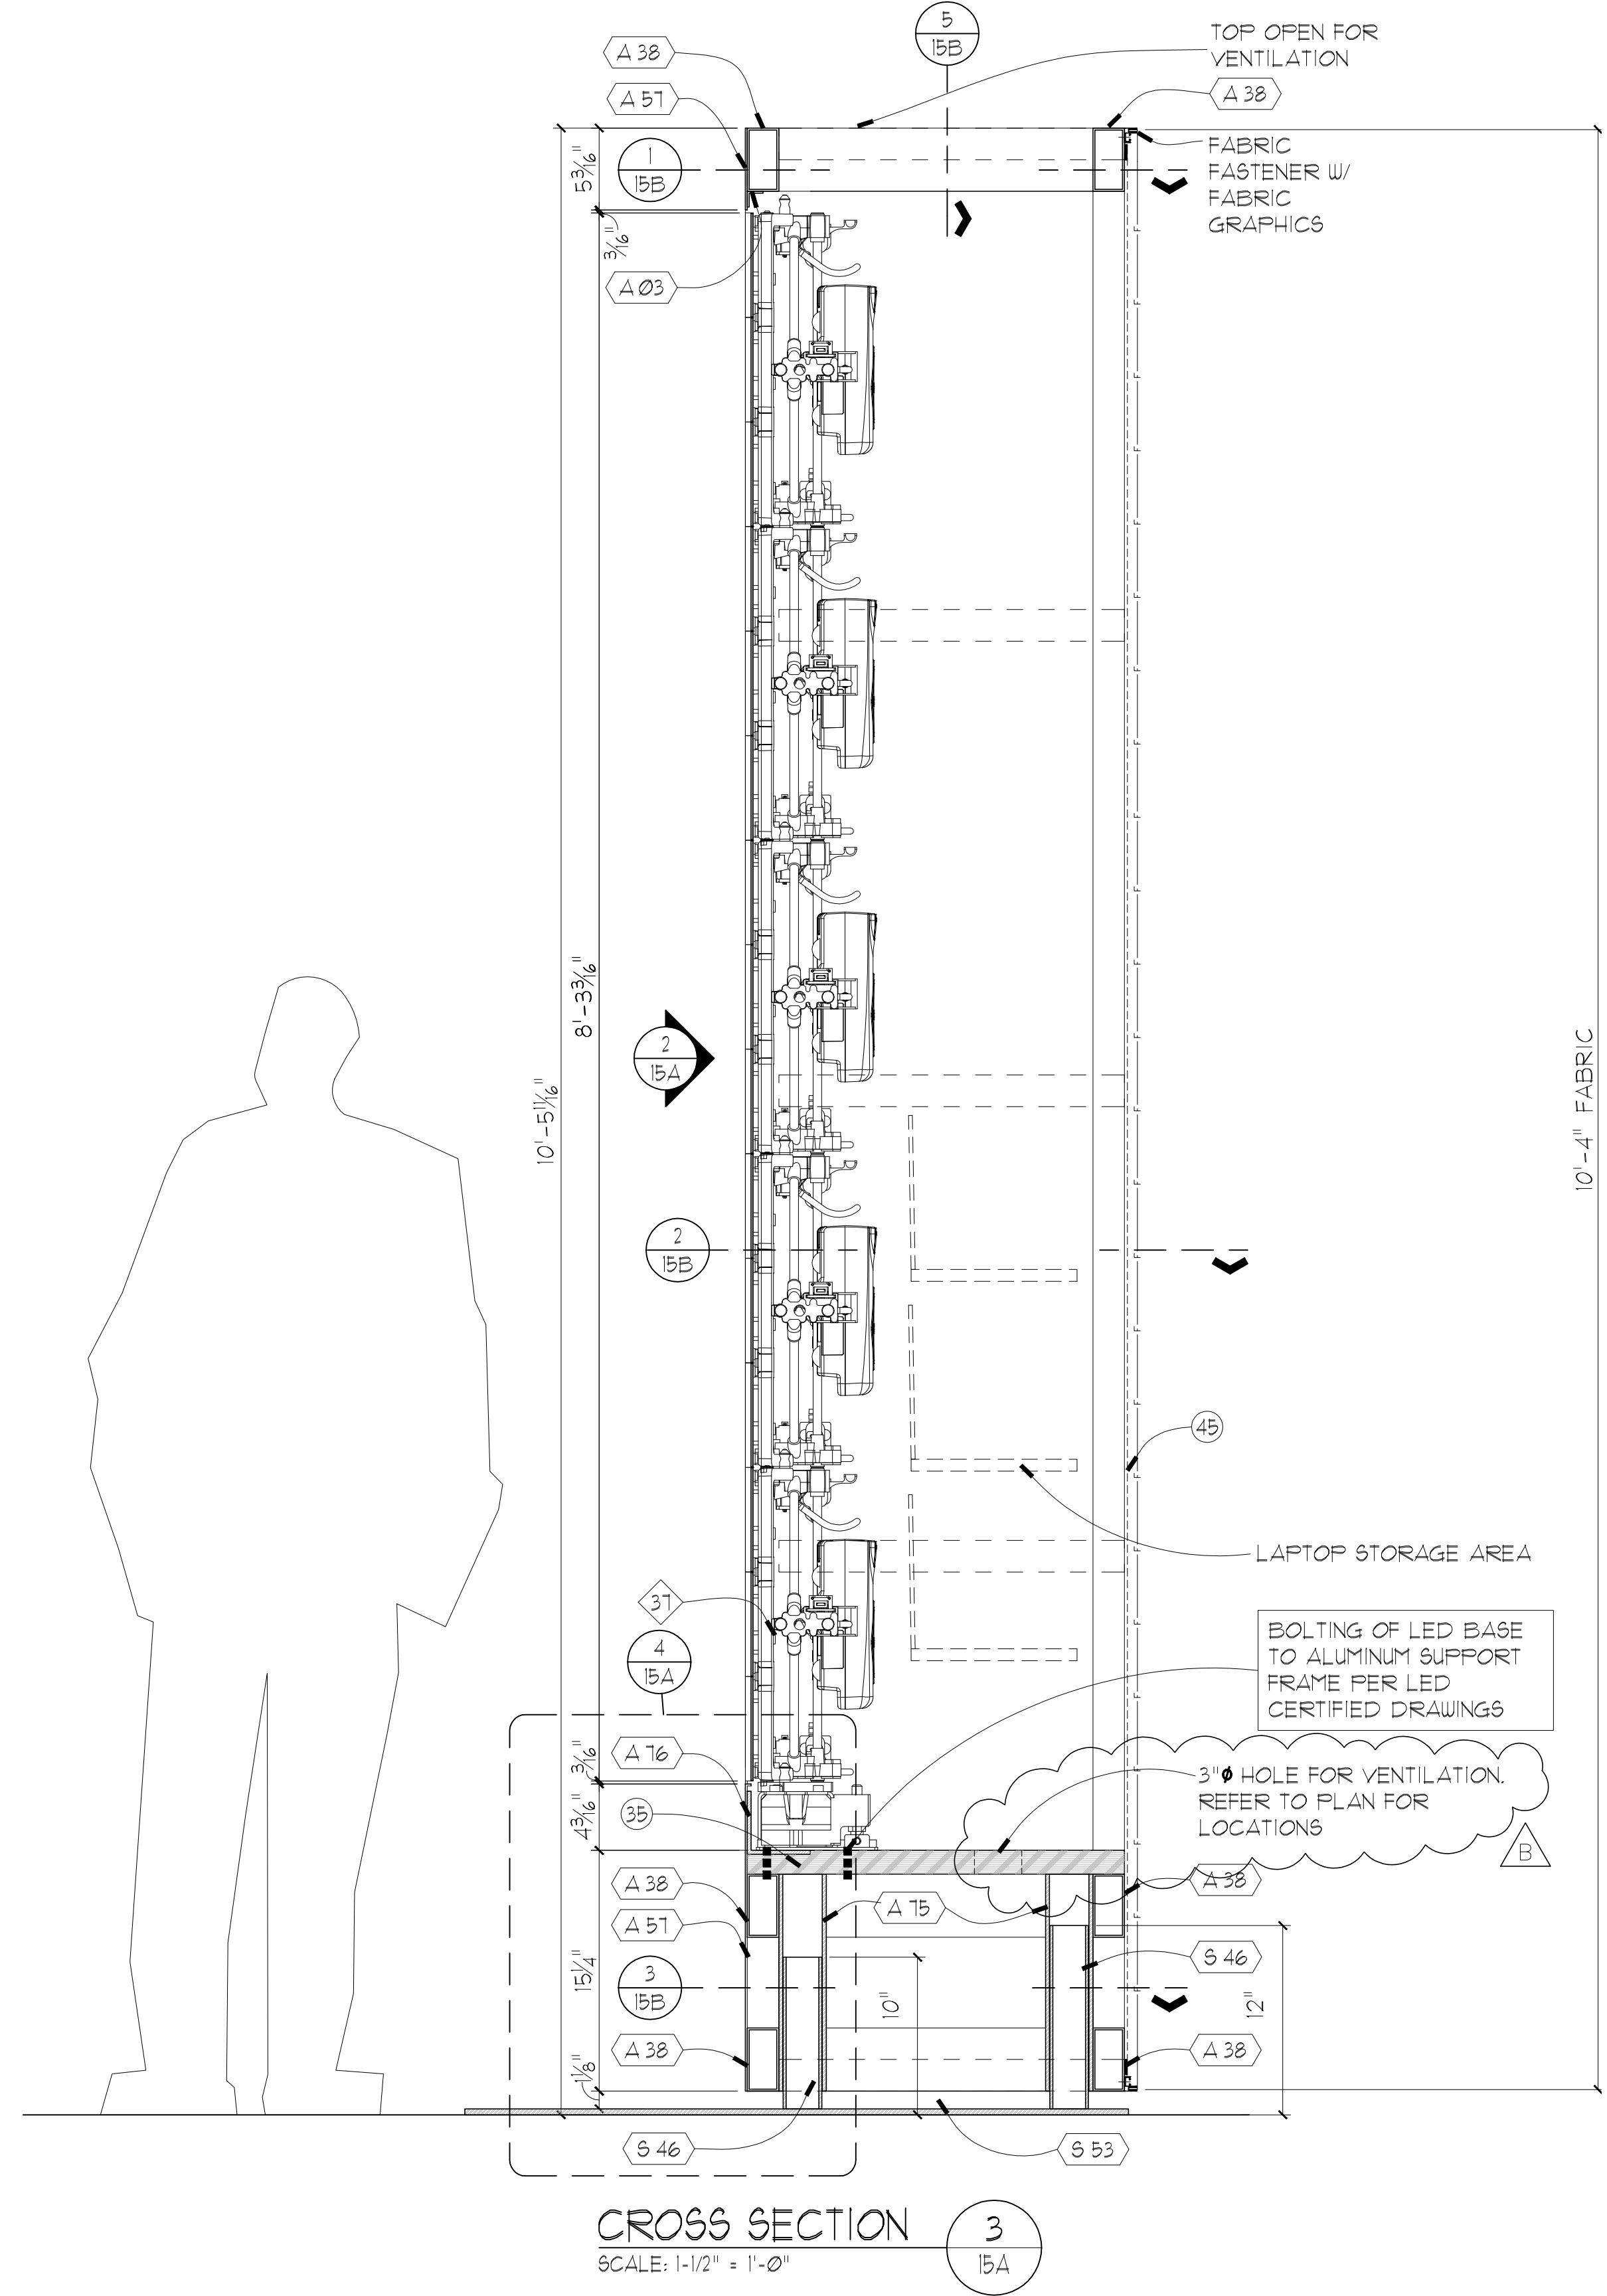


CROSS SECTION 3
SCALE: 1-1/2" = 1'-0"
15A

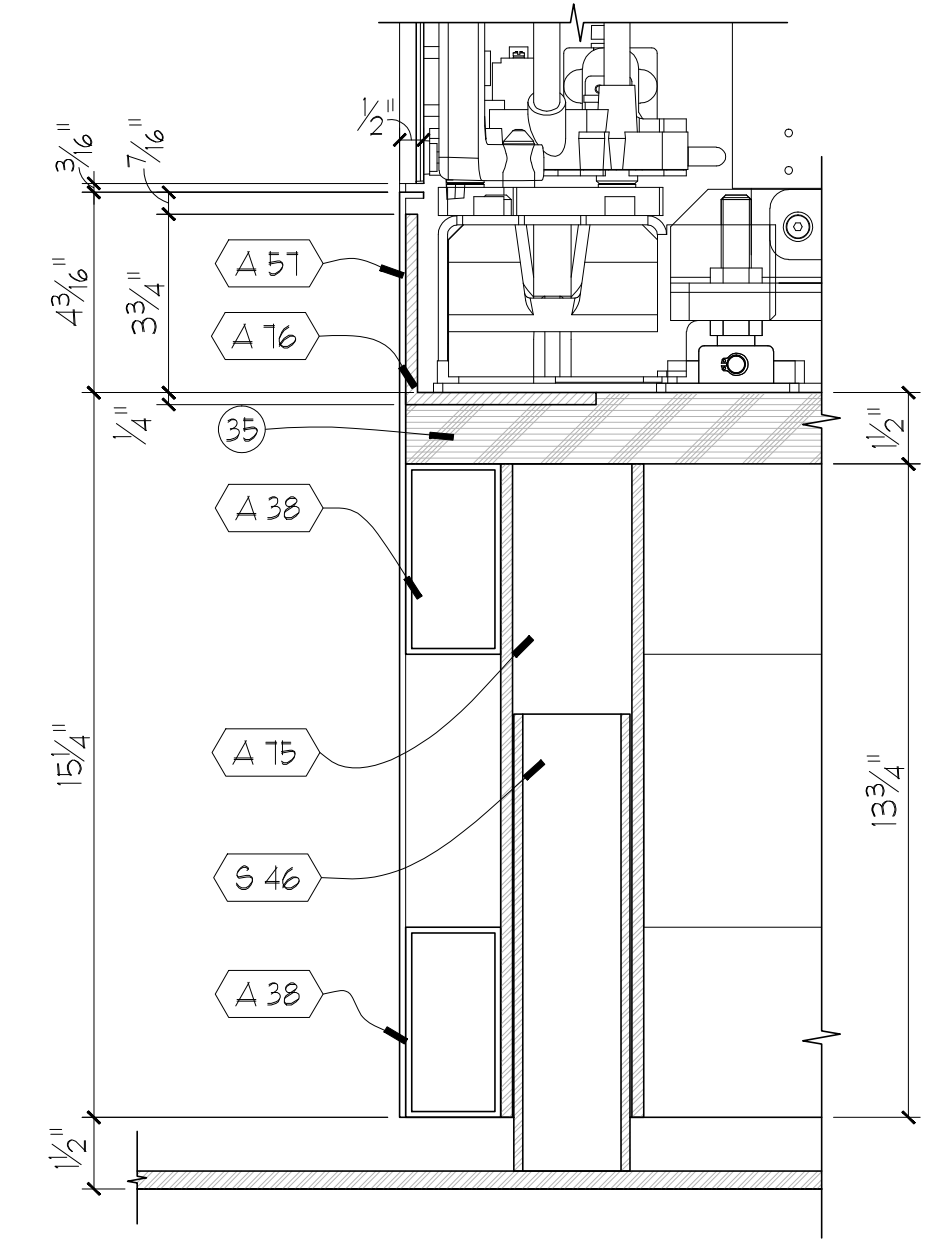

SECTION DETAIL 4
SCALE: 3" = 1'-0"
15A

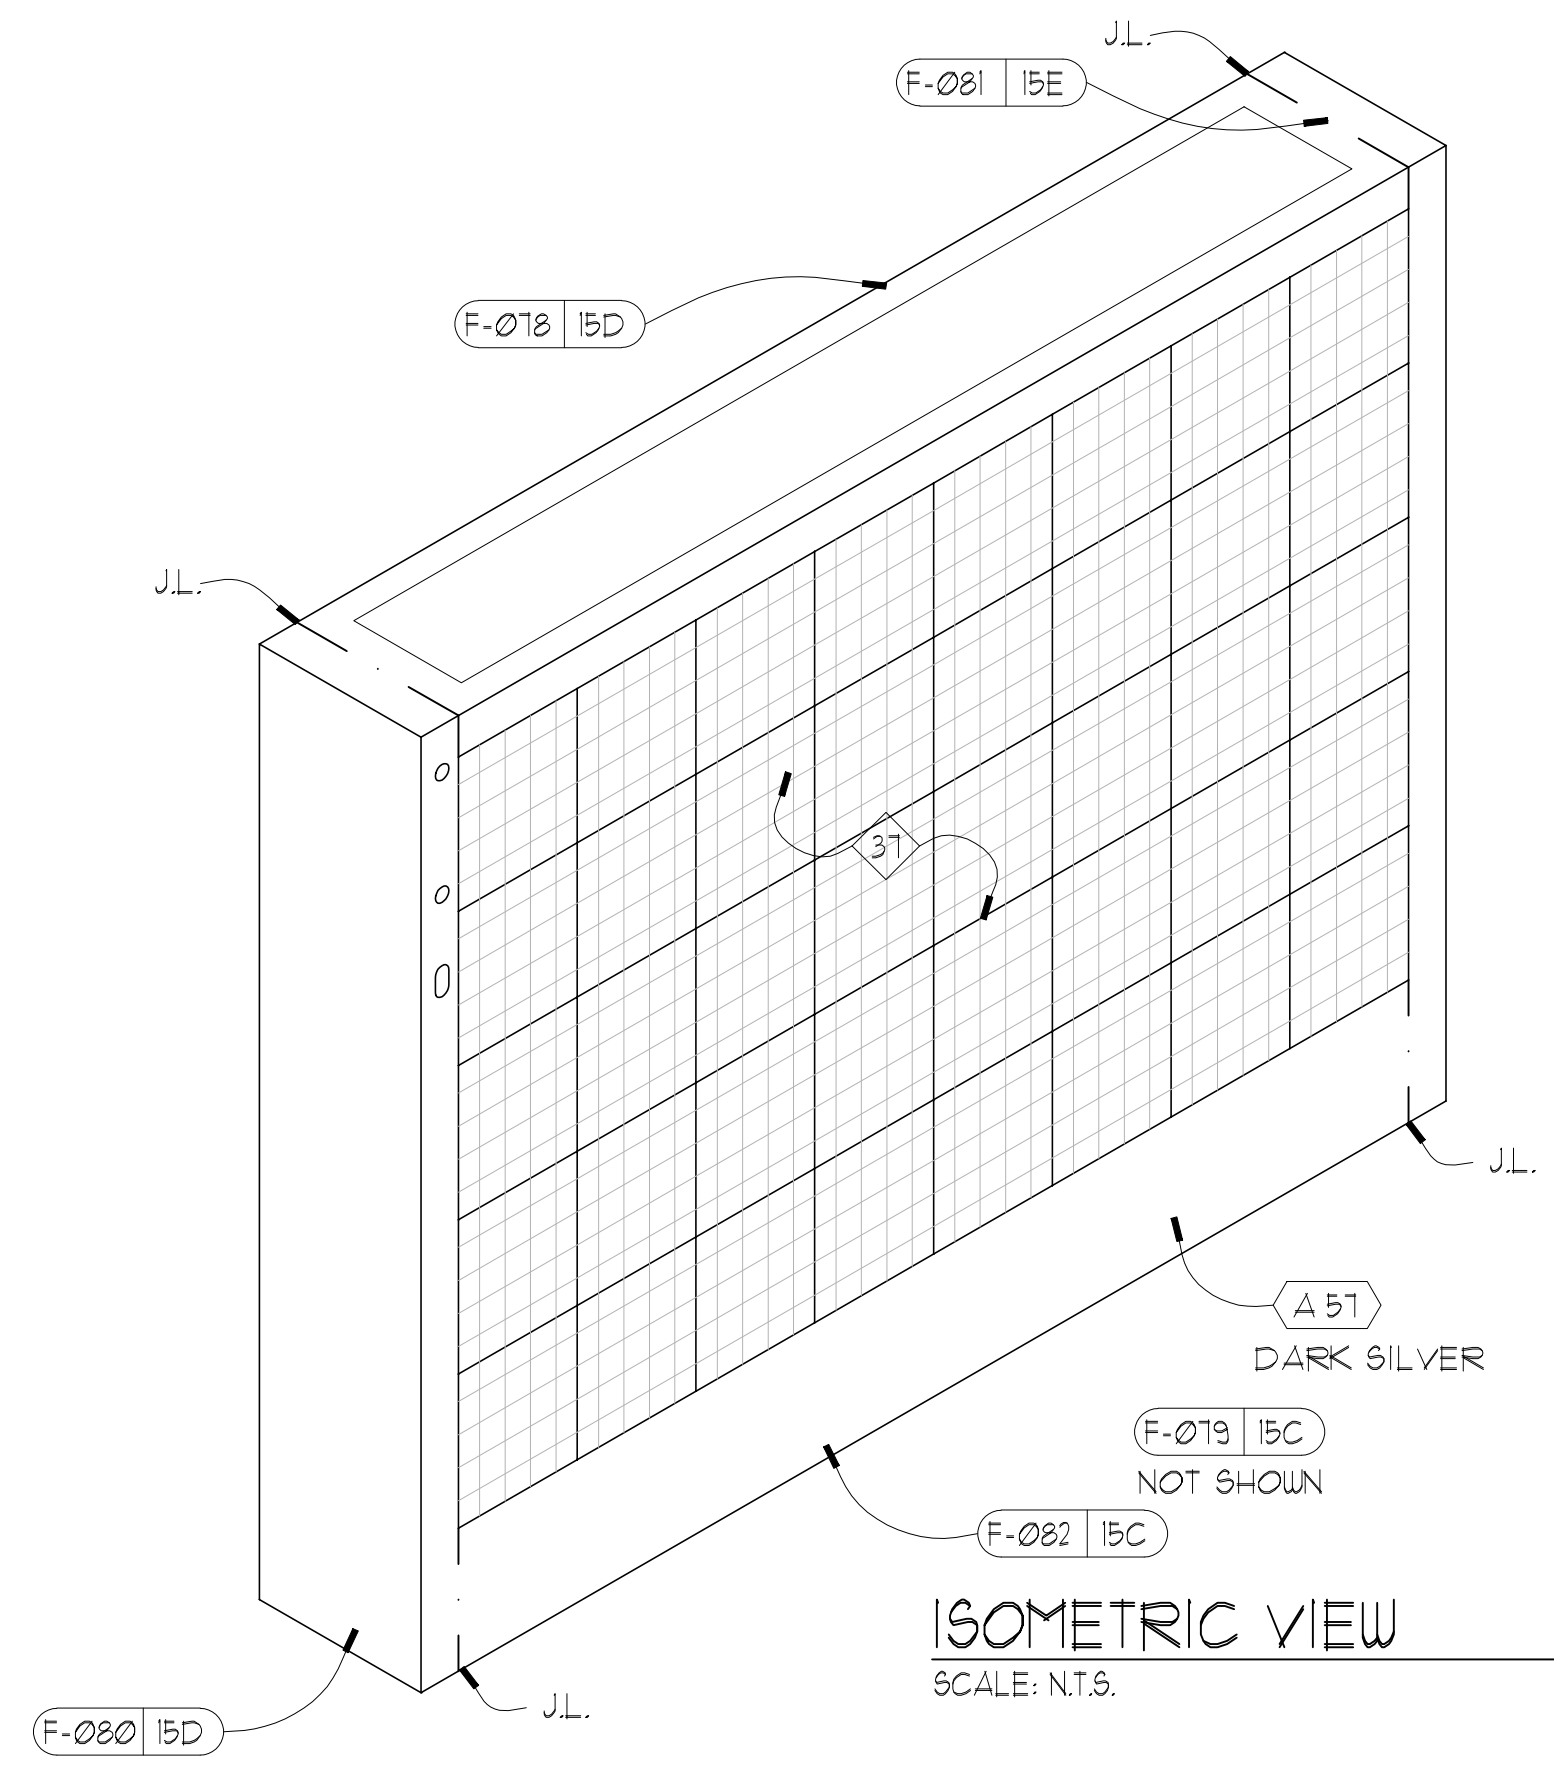

ISOMETRIC VIEW
SCALE: N.T.S.

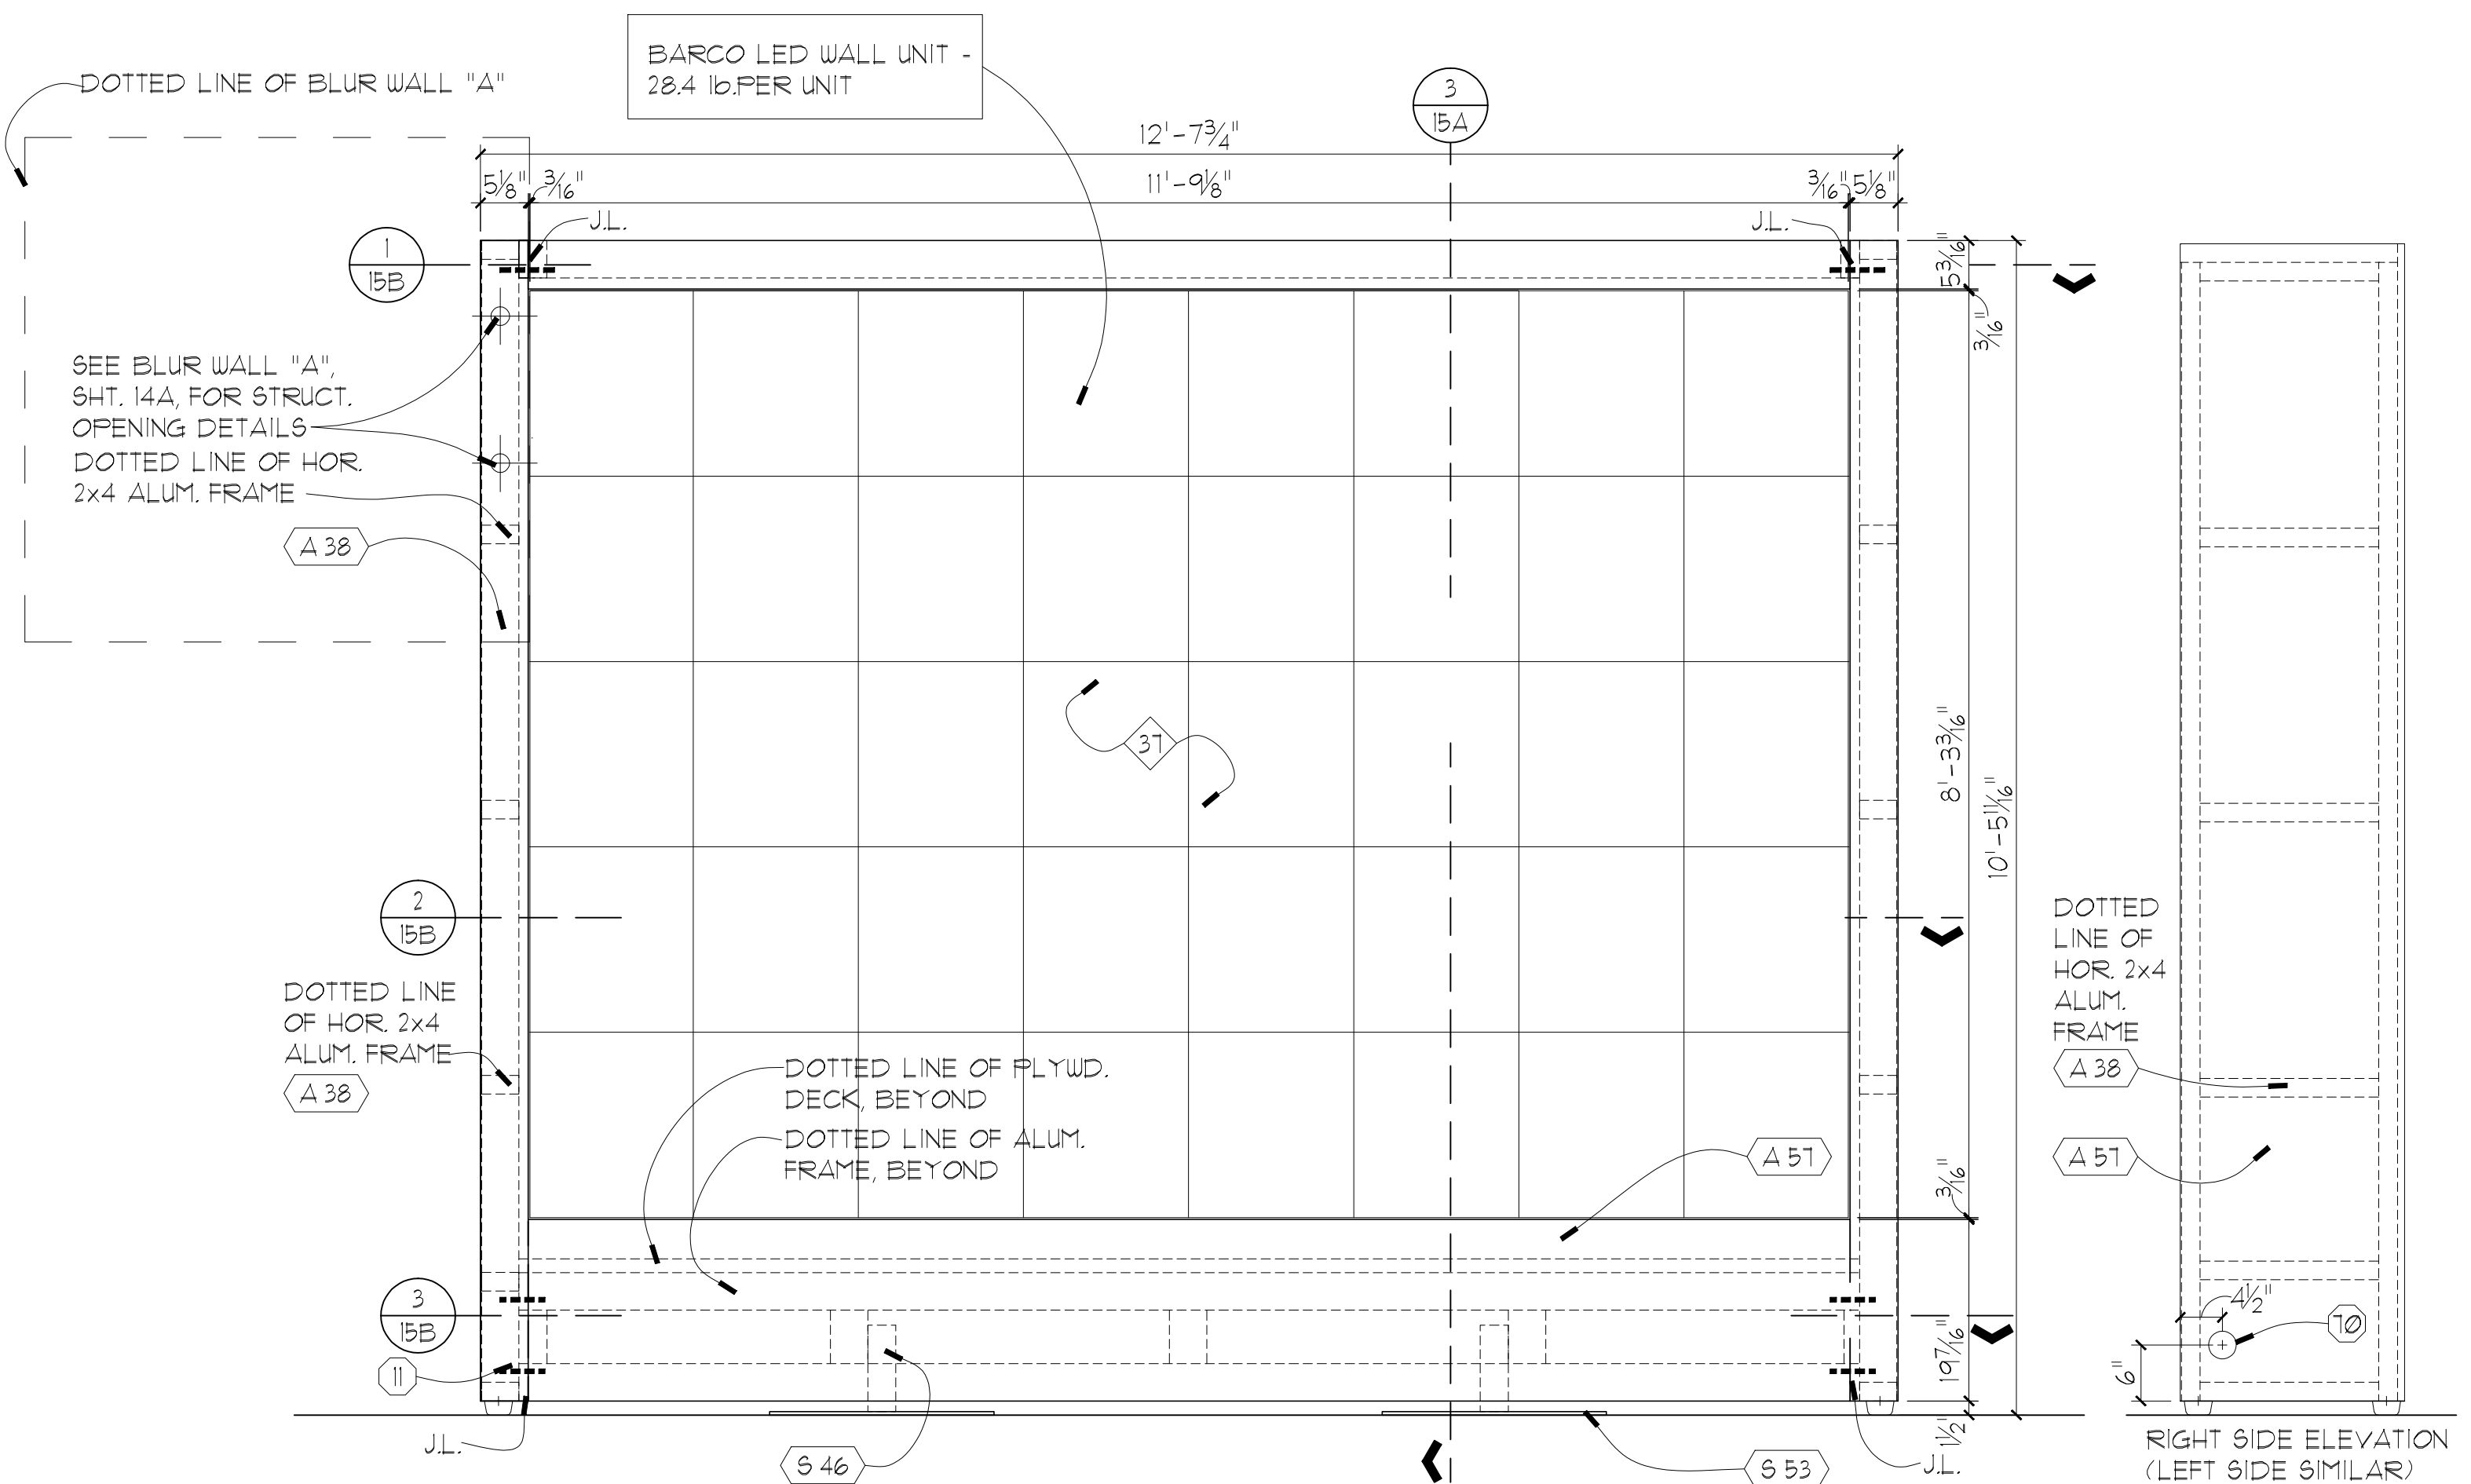

ELEVATION 2
SCALE: 3/4" = 1'-0"
15A

KEYNOTING SCHEDULES			
MATERIAL SCHEDULE			
MARK	DESCRIPTION		
36	1-1/2" thk. PLYWOOD		
45	BLACK OUT LINER		
HARDWARE SCHEDULE			
MARK	DESCRIPTION		
11	3/8"-16 Hex Head Machine screw		
70	MOCKETT 3" DIA. GROMMET - WITH BLACK COVER		
ELECTRICAL SCHEDULE			
MARK	DESCRIPTION		
57	NX4 BARCO LED WALL UNIT - NX4		
METAL SCHEDULE			
MARK	DESCRIPTION		
A 03	ALUM ANGLE- 1"x1"x1/8" thk.		
A 38	ALUM TUBE- 2"x4"x1/8" wall		
A 57	ALUM SHEET- .090" thk.		
A 75	ALUM TUBE- 3" sq.x1/4" wall		
A 76	ALUM ANGLE- 4"x4"x1/4" thk.		
S 46	STEEL TUBE- 2.5" OD.x1/32" wall		
S 53	STEEL PLATE- 3/8" thk.		
FABRICATED PARTS SCHEDULE (QUANTITIES LISTED ARE FOR ONE ELEMENT)			
MARK	QTY REQD	SOURCE	DESCRIPTION
F-078	1	GPJ	BLUR WALL B TOP
F-079	2	GPJ	BLUR WALL B PLATE
F-080	1	GPJ	BLUR WALL B LEFT SIDE
F-081	1	GPJ	BLUR WALL B RIGHT SIDE
F-082	1	GPJ	BLUR WALL B BASE

MARK	ISSUED FOR / REVISION	BY	DATE
B	HOLES IN BASE TOP	LK	12/08/09

REVISED

STENCILING TOTAL UNITS REQD
197081 1

DO NOT SCALE DRAWINGS

GENERAL NOTE
This drawing is the property of, and contains design data which is proprietary to George P. Johnson. Reproduction, use, or transfer of this drawing, or any information contained herein, to others, except as specifically authorized in connection with this project only, is NOT permitted without written approval of George P. Johnson.
COPYRIGHT 2007 George P. Johnson

GEORGE P. JOHNSON
experience marketing

3600 Giddings Rd. 18500 Orenshaw Blvd 4000 Centre Point Drive
Auburn Hills, MI 48326 Torrance, CA 90504 Lovergne, TN 37086
(248) 475-2500 (310) 965-4300 (615) 768-3200
(800) 521-1365 (800) 338-8032

MOTOROLA MOBILE ME

CES 10 FABRICATION

BLUR WALL B

PLAN

APPROVALS			
EST.	DESIGN	SALES	PRODUCTION
JD	RC	KB	SE

FABRICATION LOCATION: NASHVILLE CONTAINER: CRATED

USAGE: TO BE SHIPPED OVERSEAS? NO
CAN ELEMENT BE USED IN L.A. NO

DRAWING NO.	DRAWN	APPD	APPD DATE
3890-15A	JA		

SHOP ORDER NO. 1018429C0

1/17/08 12:00G_38903890-15A.dwg, 1/23/2011 12:58:37 PM, jennetd

ISSUE DATE: NOV 29, 2009

STRUCTURAL
LOGISTICS
GRAPHICS
SEWING
PAINT
ELECTRICAL
METAL SHOP
CALC. DEPT.
GEN. FOREMAN
LEAD FOREMAN
PRODUCTION

