


**DesRosiers
Architects**


36360 Woodward Avenue
Bloomfield Hills, MI 48304
248 / 642-7771

project
Tweddle - Kirkway
Residence
Bloomfield Township, MI

sheet title
BUILDING
SECTIONS

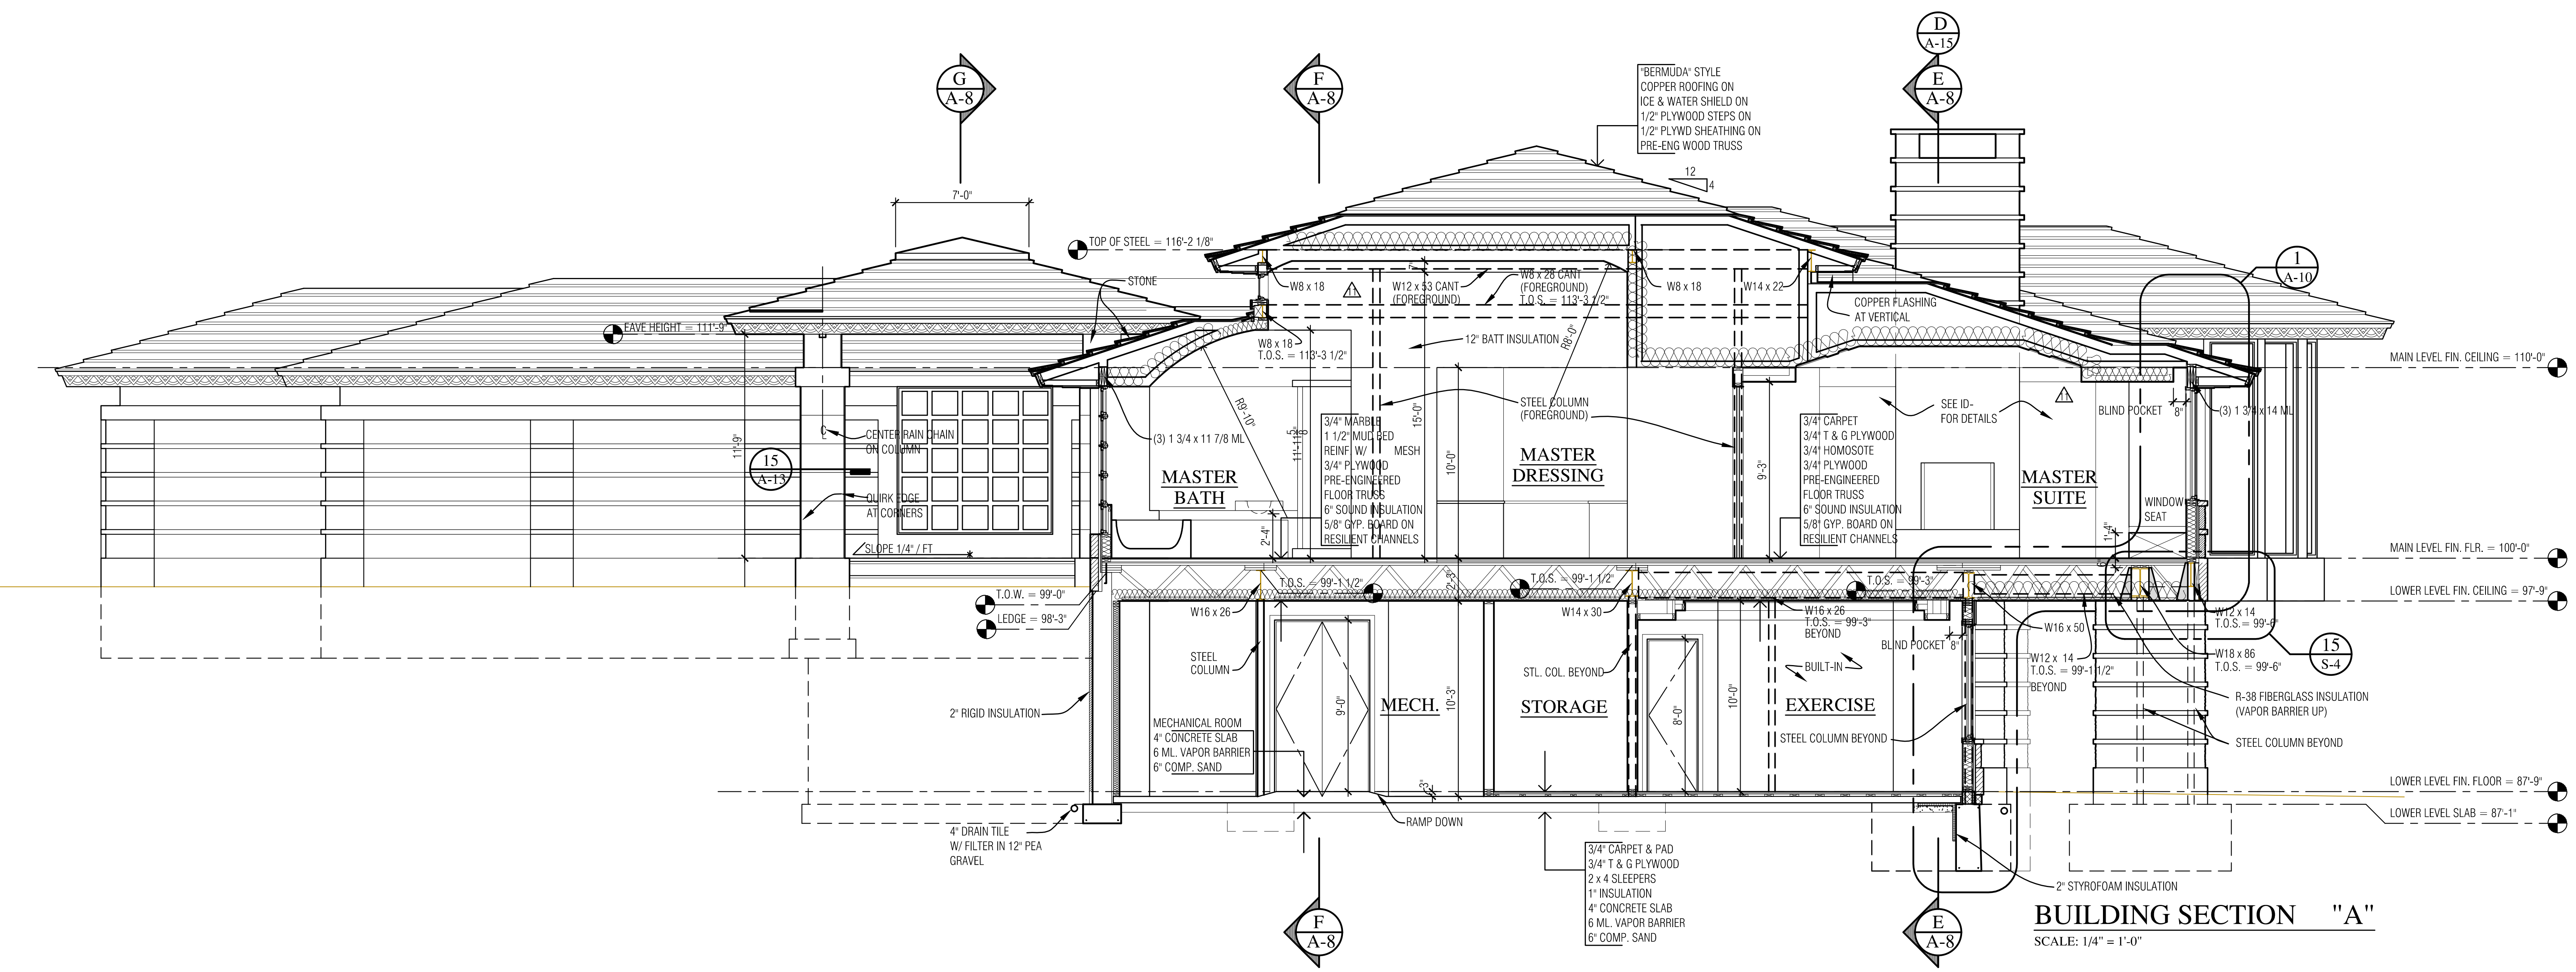

BUILDING SECTION "A"
SCALE: 1/4" = 1'-0"

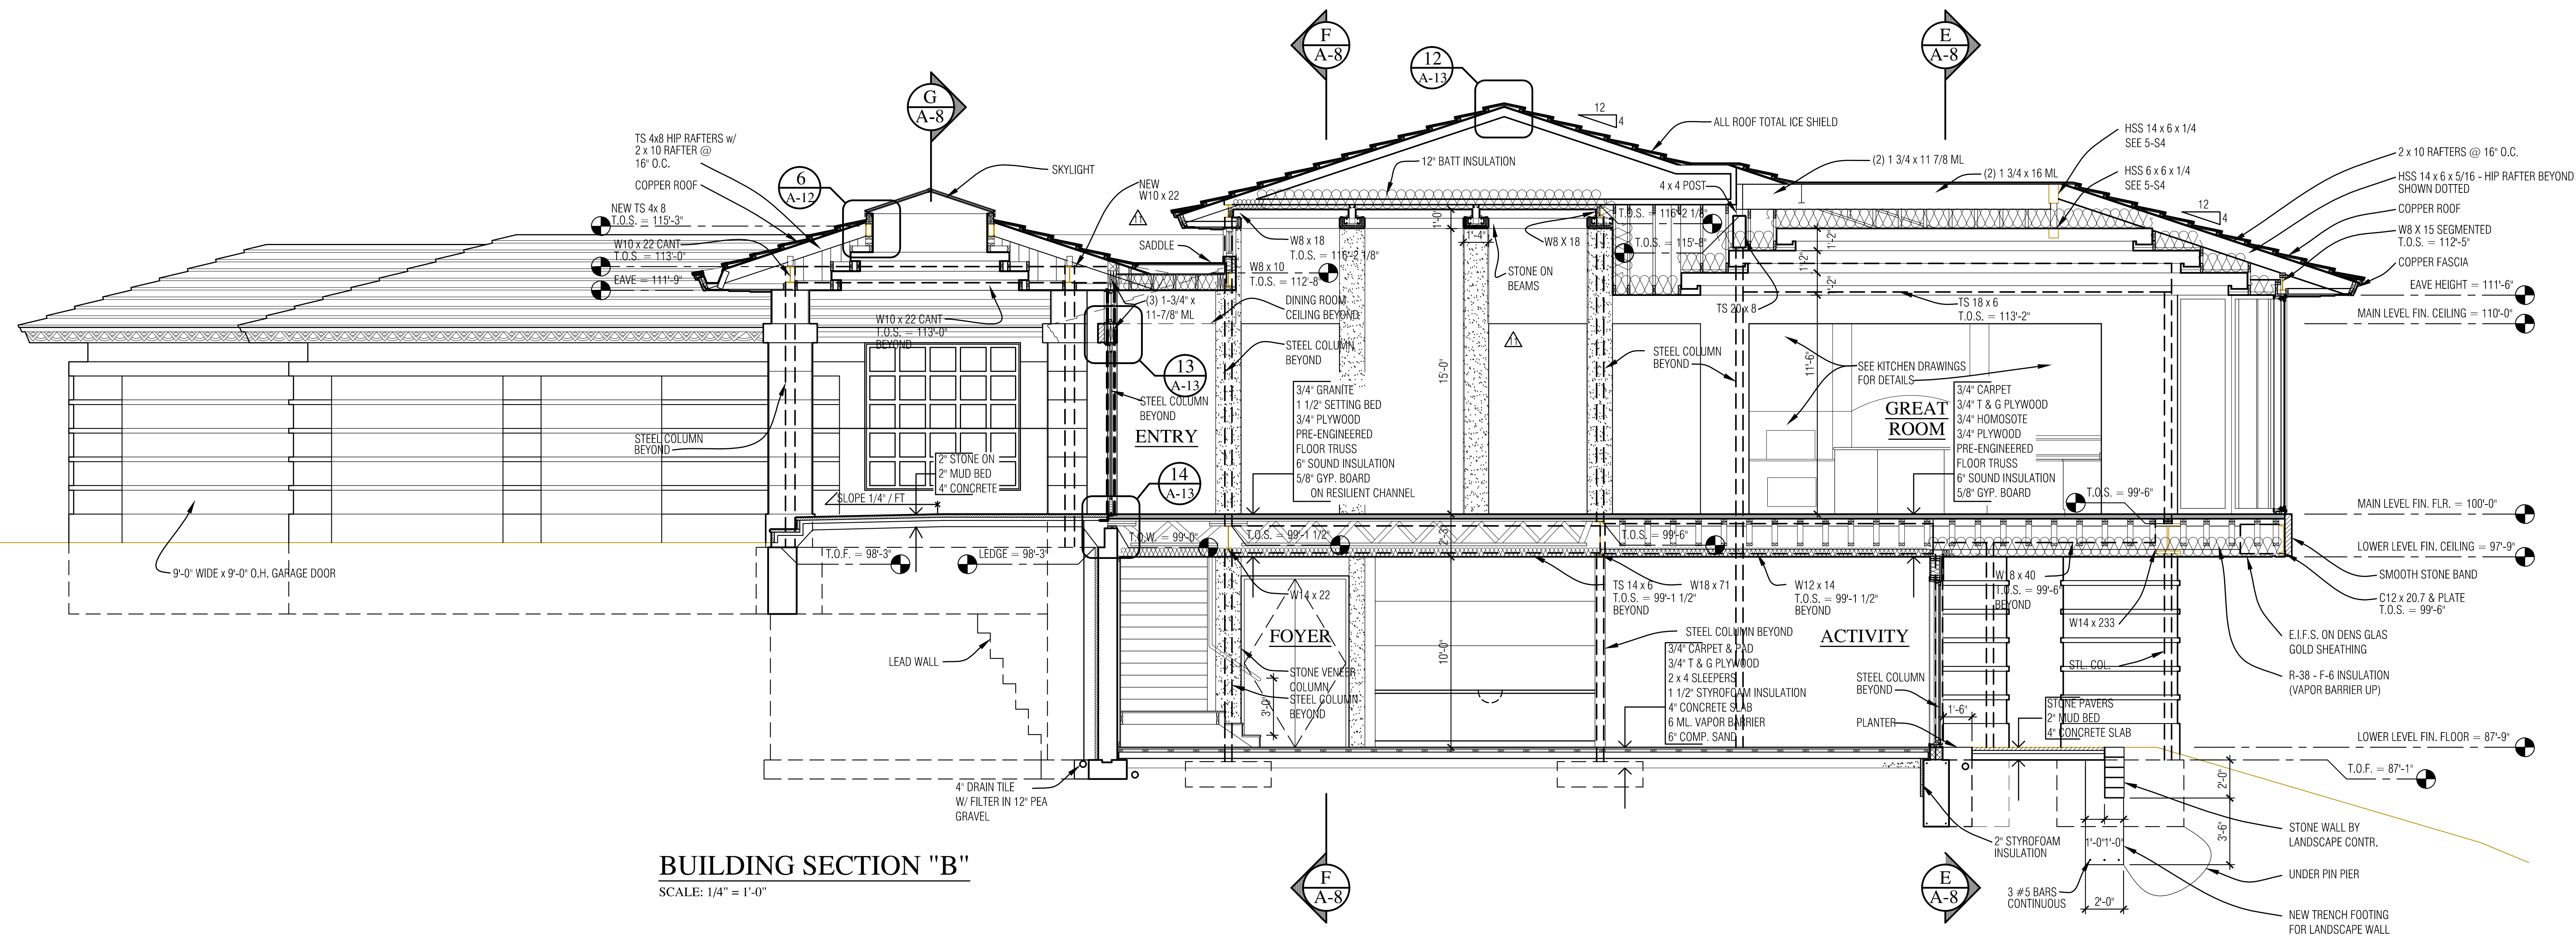

BUILDING SECTION "B"
SCALE: 1/4" = 1'-0"

date


7/27/2001	OWNER REVIEW
8/7/2001	OWNER REVIEW
8/24/2001	PERMIT
9/17/2001	BIDS
1/18/2002	REVISION
3/14/2002	BULLETIN #3 - STRUCTURAL REVISIONS
5/14/2002	BULLETIN #6 - FLR TO FLR HIGHT REVISION
6/27/2002	BULLETIN #7 - REVISIONS
8/19/2002	BULLETIN #9 - REVISIONS
11/17/2002	BULLETIN #11 - REVISIONS (CANOPY+)

job
0102

AutoCAD v14
PLANTCAD R14/active/0102
sheet

A-6

11

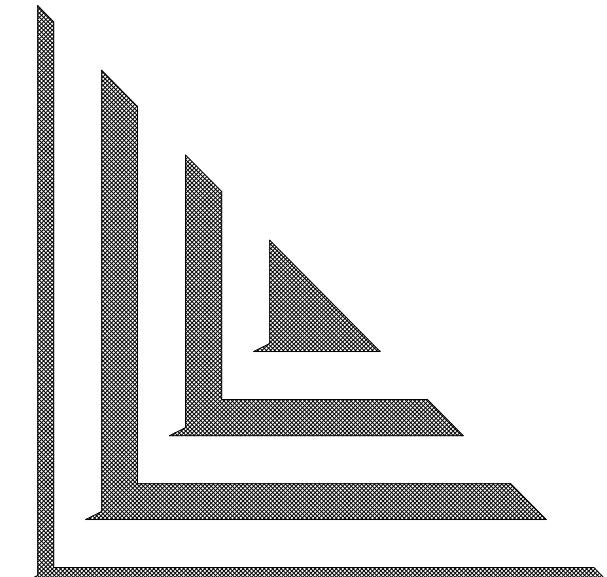

**DesRosiers
Architects**

36360 Woodward Avenue
Bloomfield Hills, MI 48304
248 / 642-7771

project
Tweddle - Kirkway
Residence
Bloomfield Township, MI


sheet title
DETAILS

date	description
8/7/2001	OWNER REVIEW
8/24/2001	PERMIT
9/17/2001	BIDS
1/18/2002	REVISION
3/14/2002	BULLETIN #3 - STRUCTURAL REVISIONS
5/14/2002	BULLETIN #6 - FLR TO FLR HIGHT REVISION
8/19/2002	BULLETIN #9 - REVISIONS
11/17/2002	BULLETIN #11 - CANOPY +


job
0102

AutoCAD v14
P:\AutoCAD 2014\active\0102.dwg
sheet


A-13

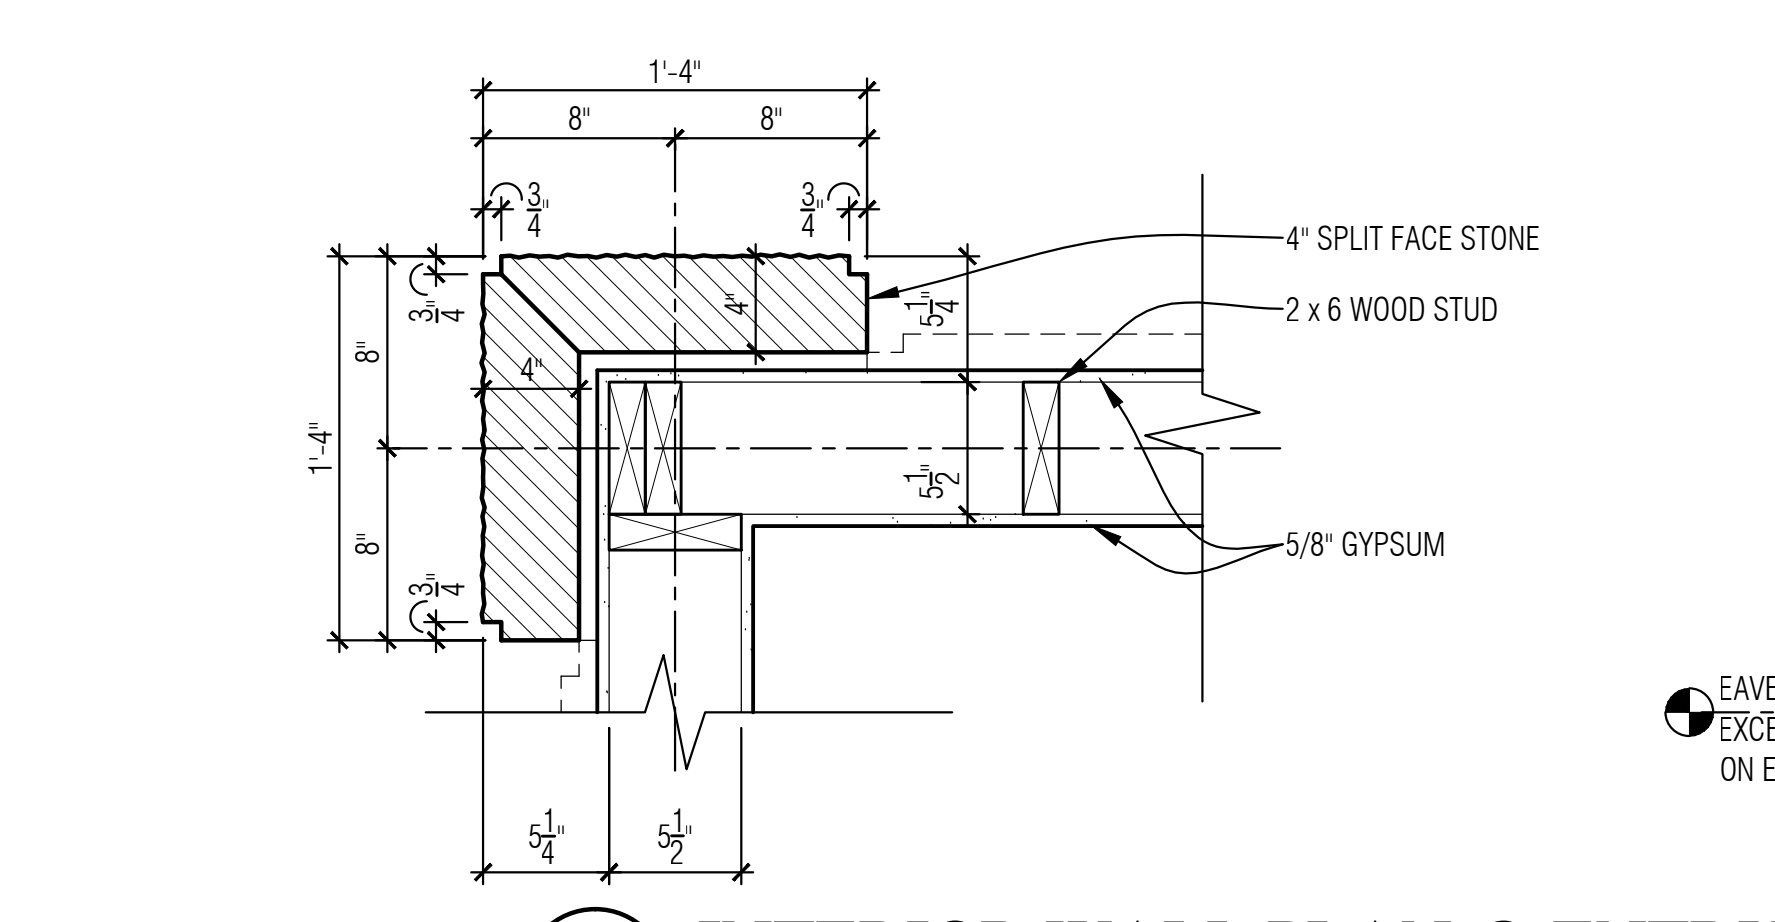


1 INTERIOR WALL PLAN @ ENTRY
A-13 SCALE: 1 1/2" = 1'-0"

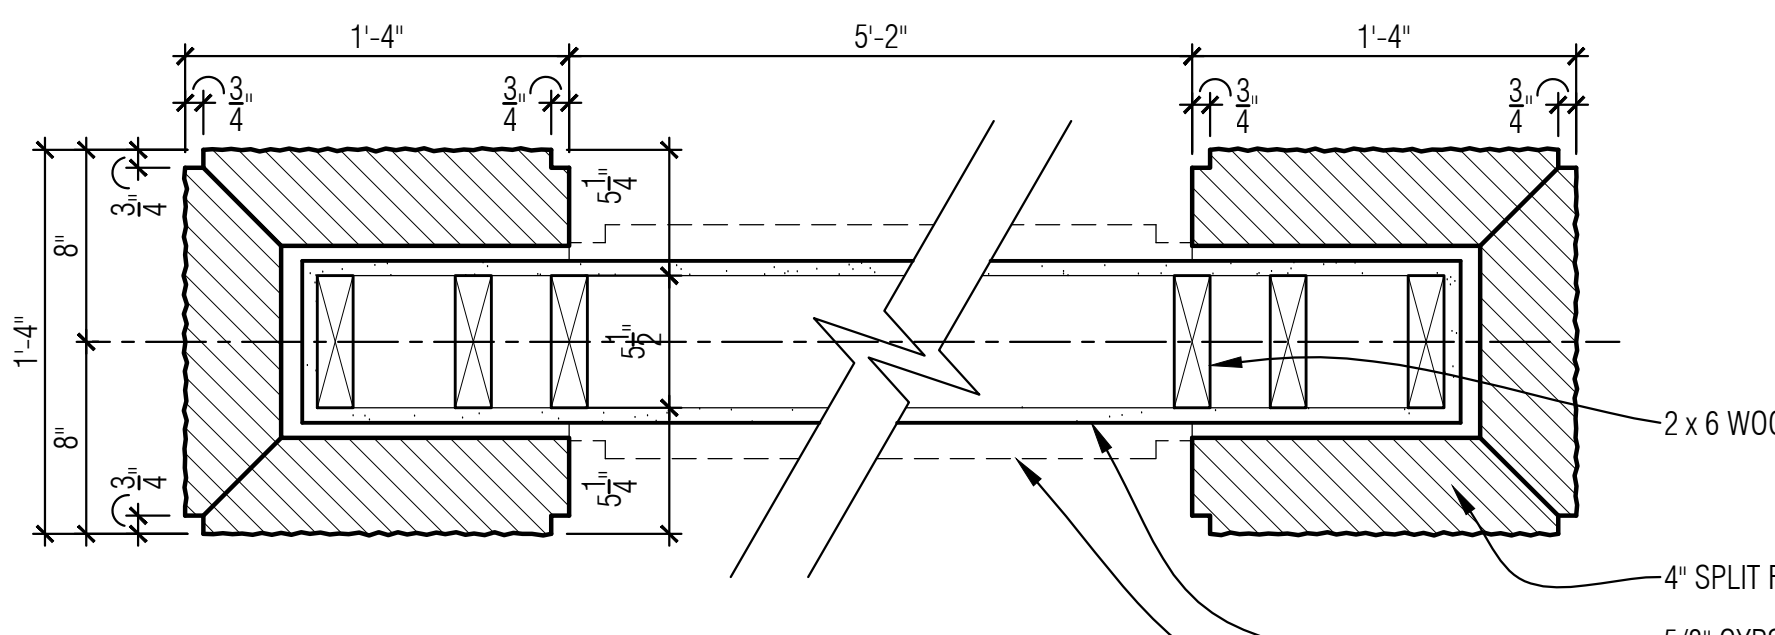


2 INTERIOR WALL PLAN @ ENTRY/DINING
A-13 SCALE: 1 1/2" = 1'-0"

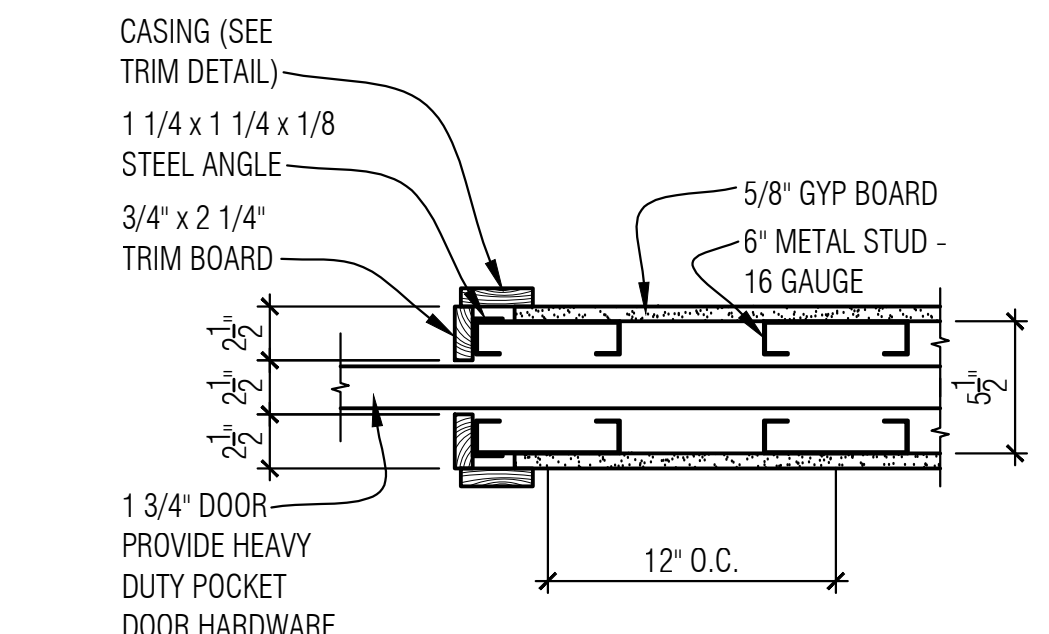


3 POCKET DOOR PLAN @ M. BEDROOM
A-13 SCALE: 1 1/2" = 1'-0"

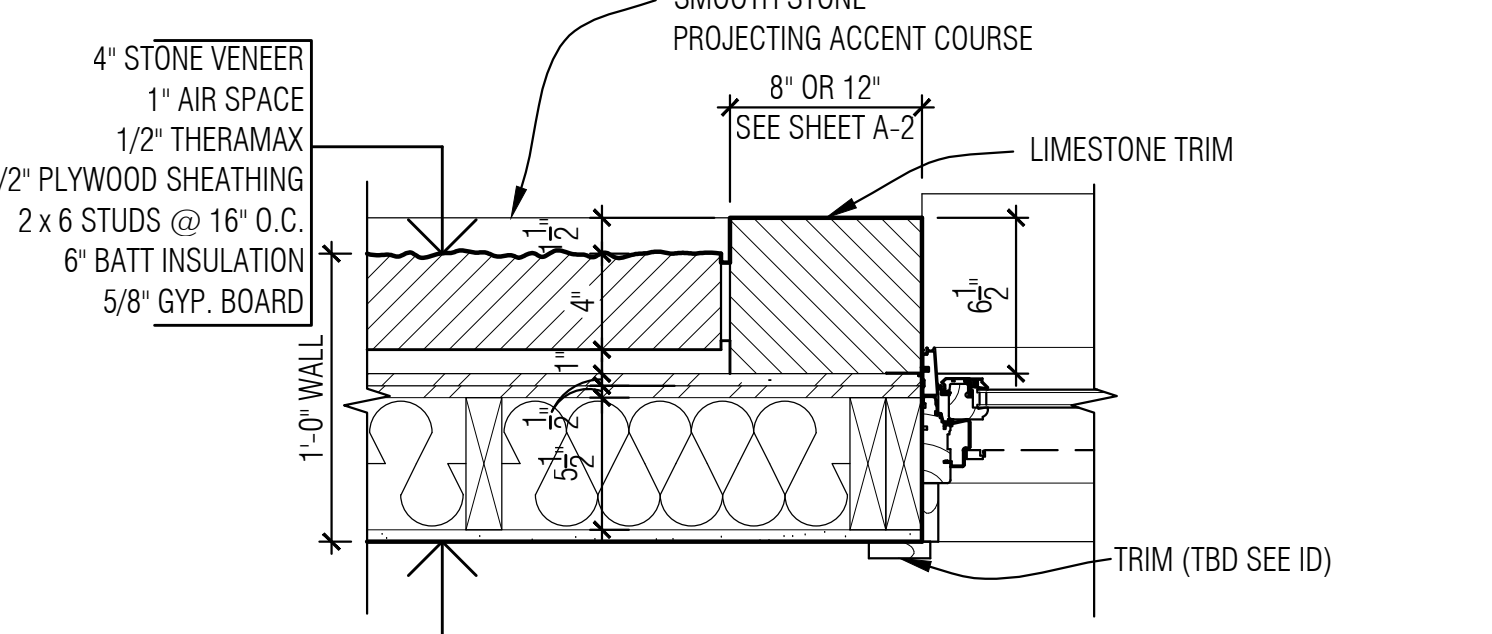


4 EXTERIOR WALL DETAIL @ STONE
A-13 SCALE: 1 1/2" = 1'-0"

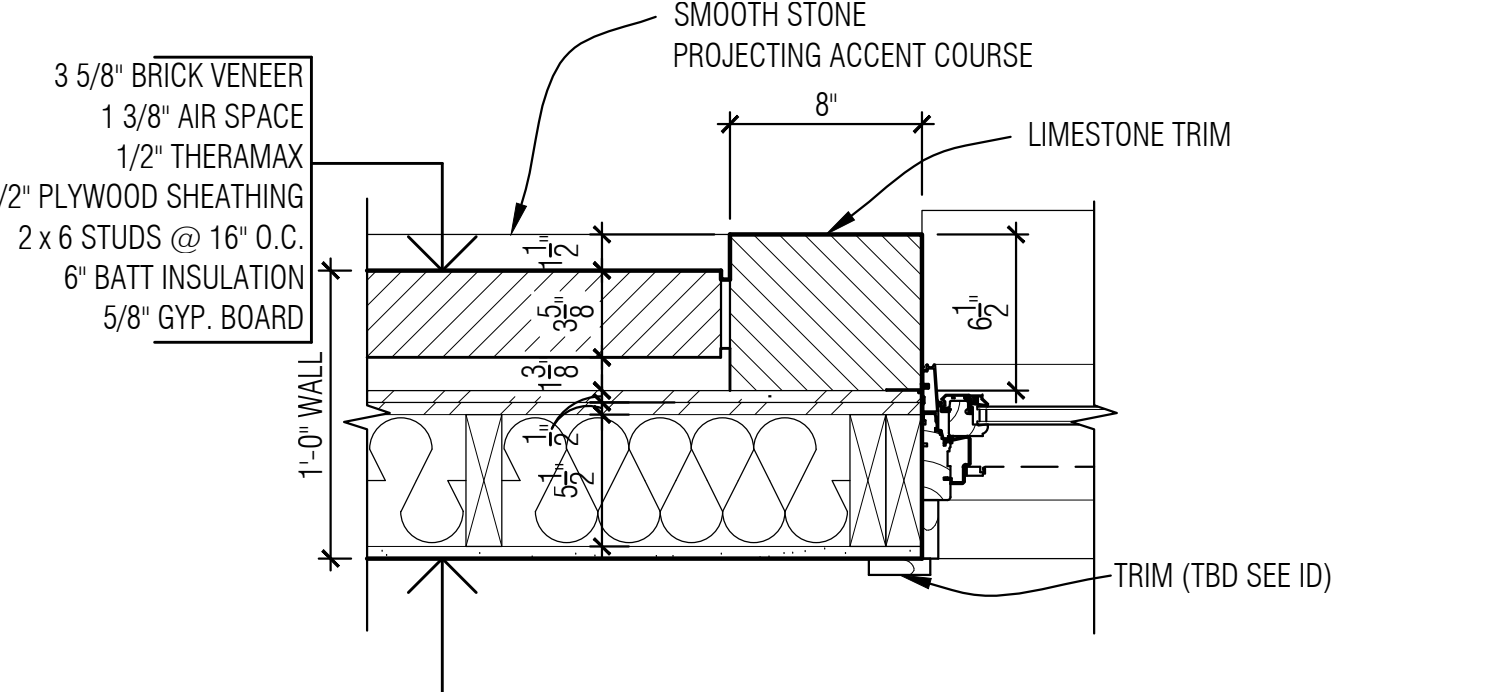


5 EXTERIOR WALL DETAIL @ BRICK
A-13 SCALE: 1 1/2" = 1'-0"

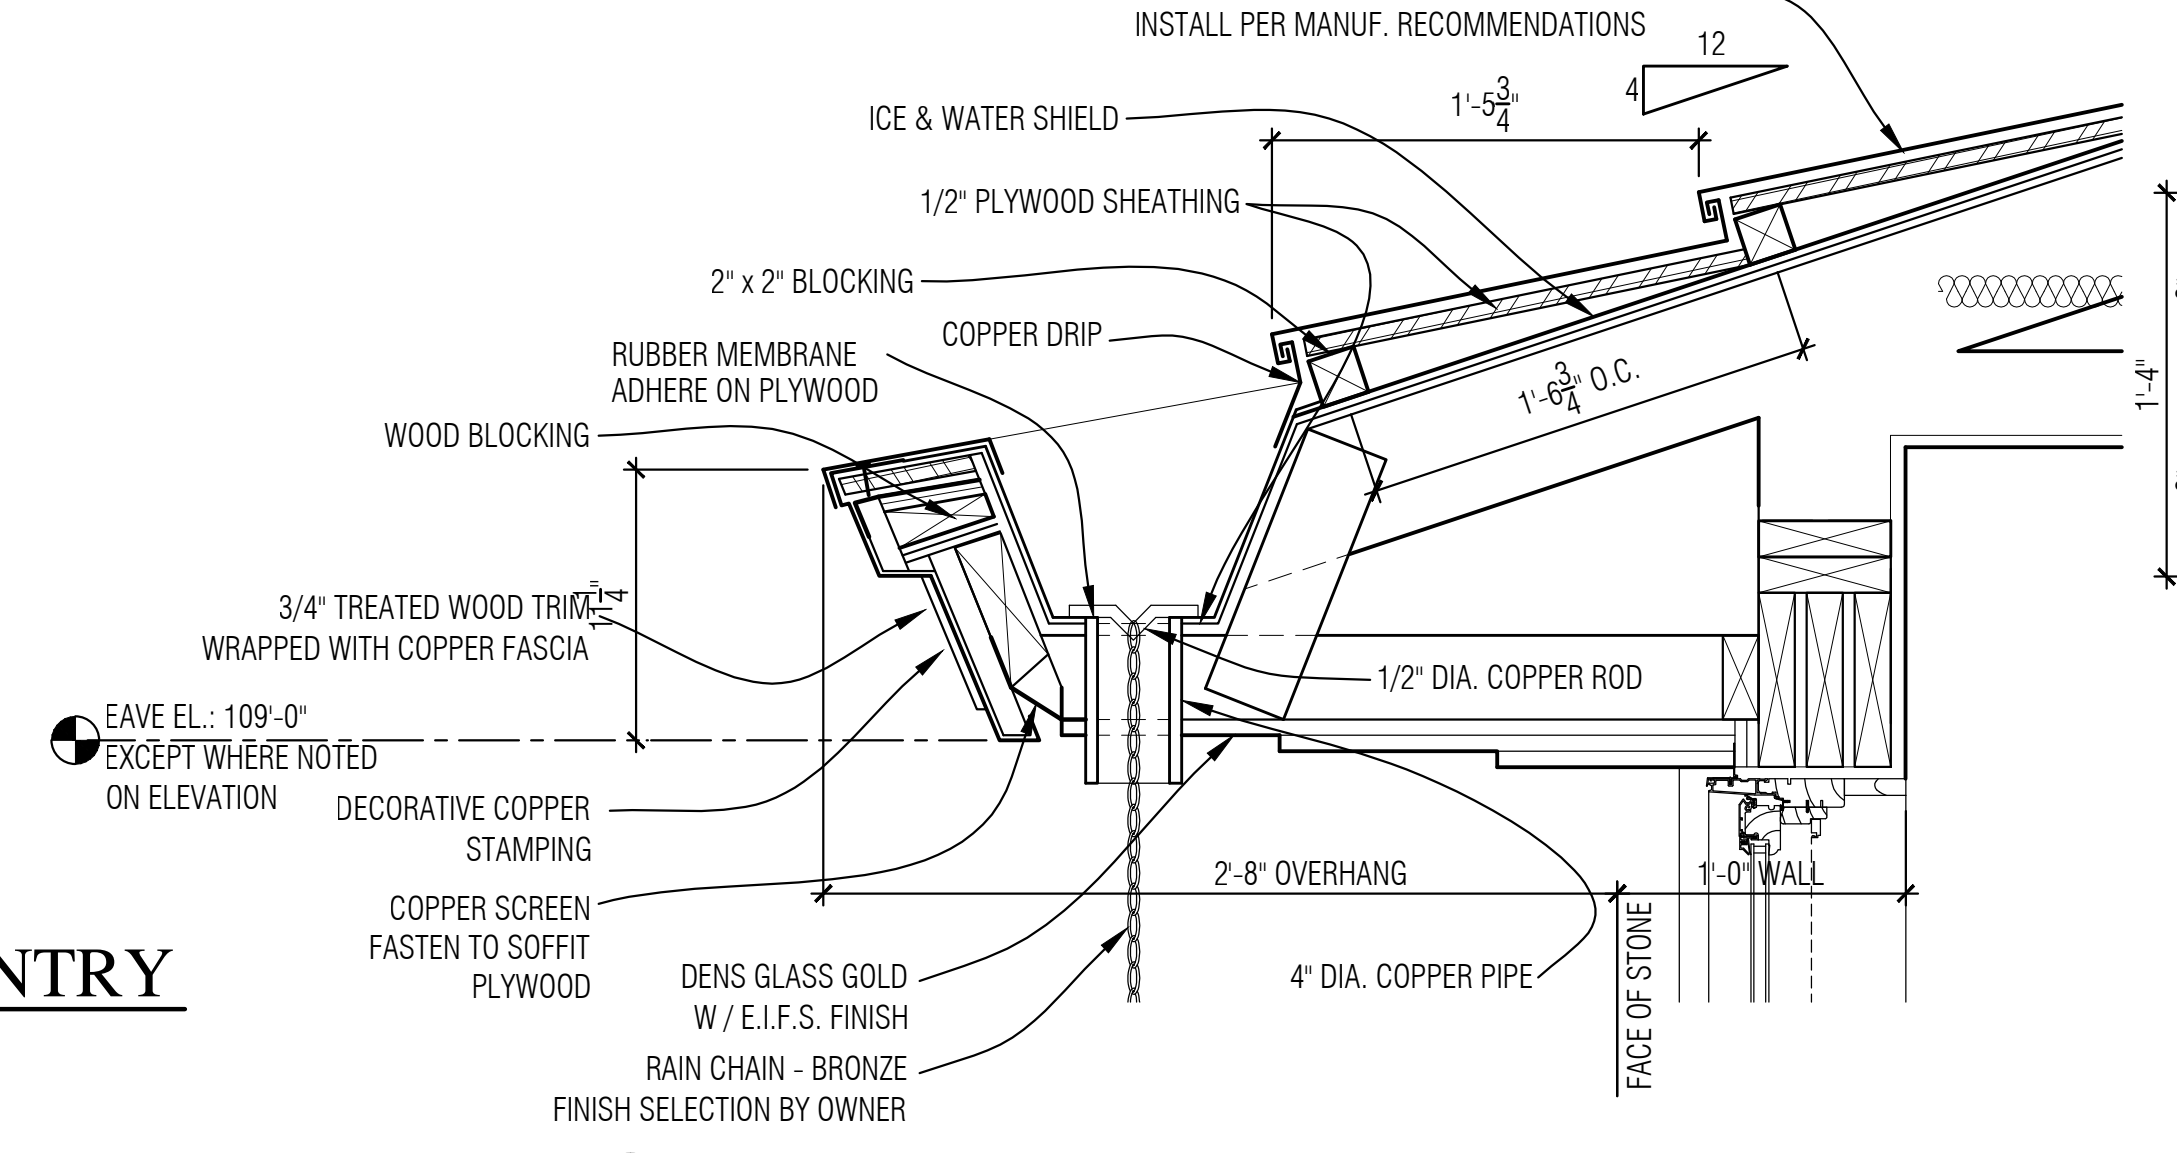


17 GUTTER DETAIL
A-13 SCALE: 1 1/2" = 1'-0"

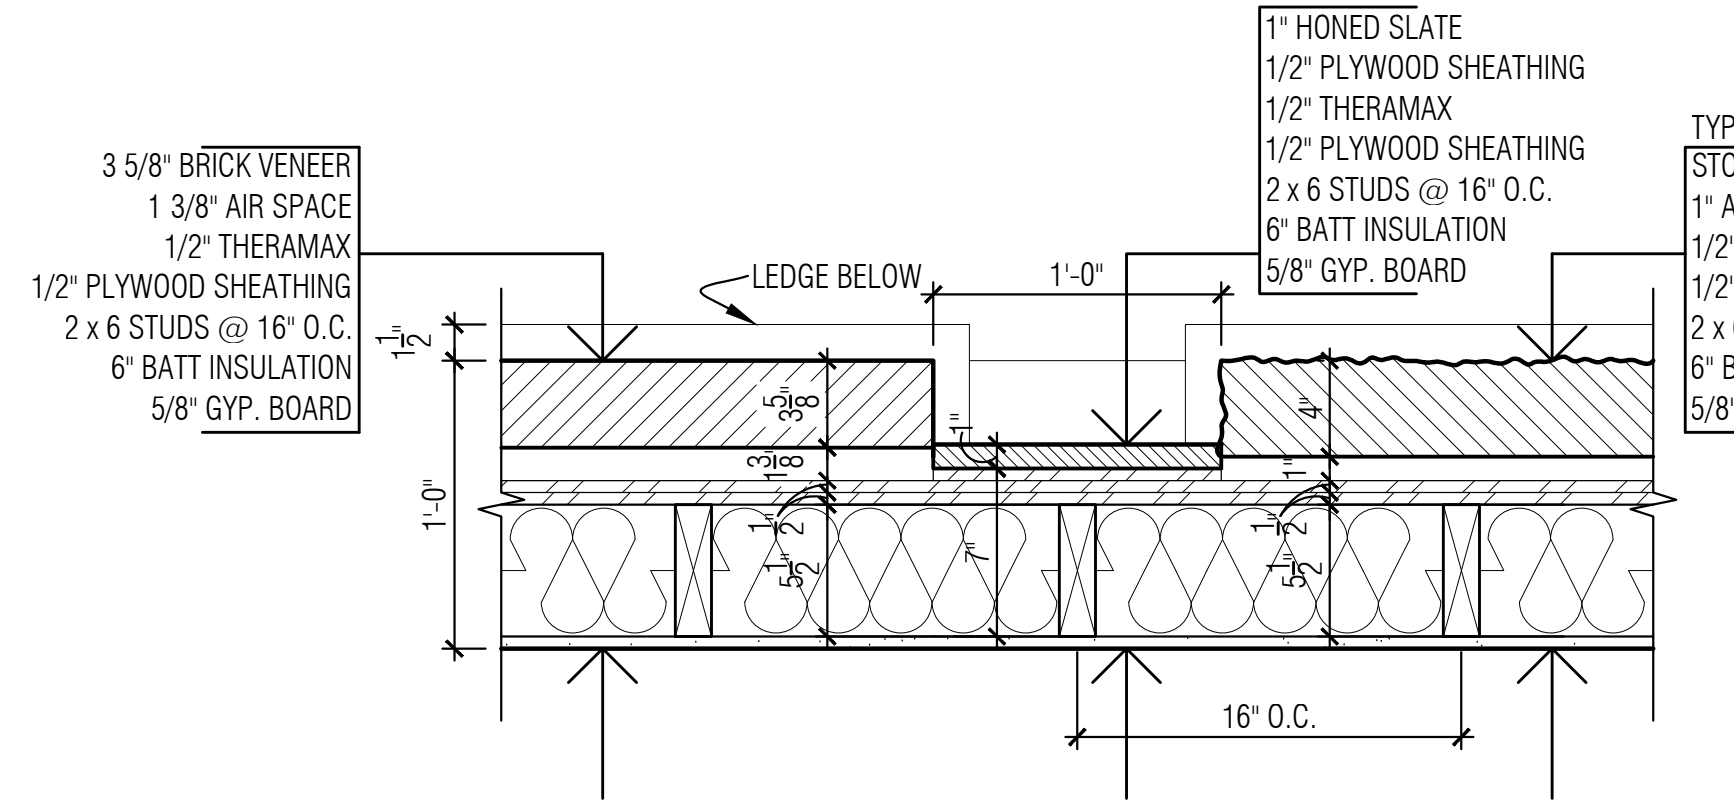


8 EXTERIOR WALL DETAIL
A-13 SCALE: 1 1/2" = 1'-0"

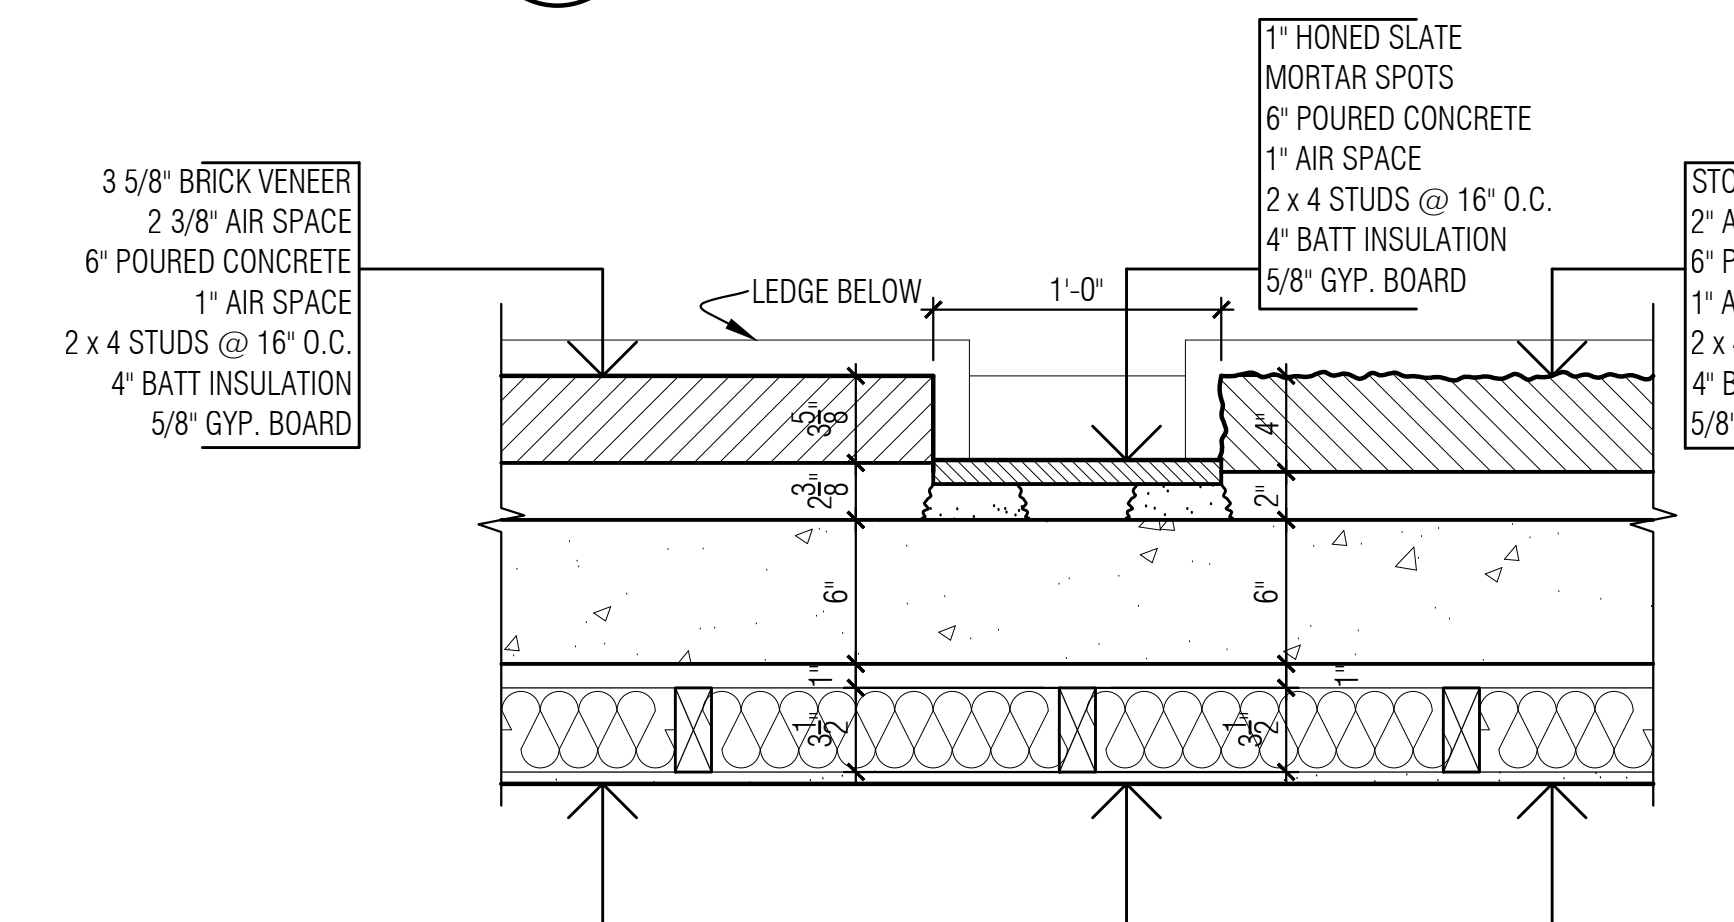


9 EXTERIOR WALL DETAIL @ FOUNDATION
A-13 SCALE: 1 1/2" = 1'-0"

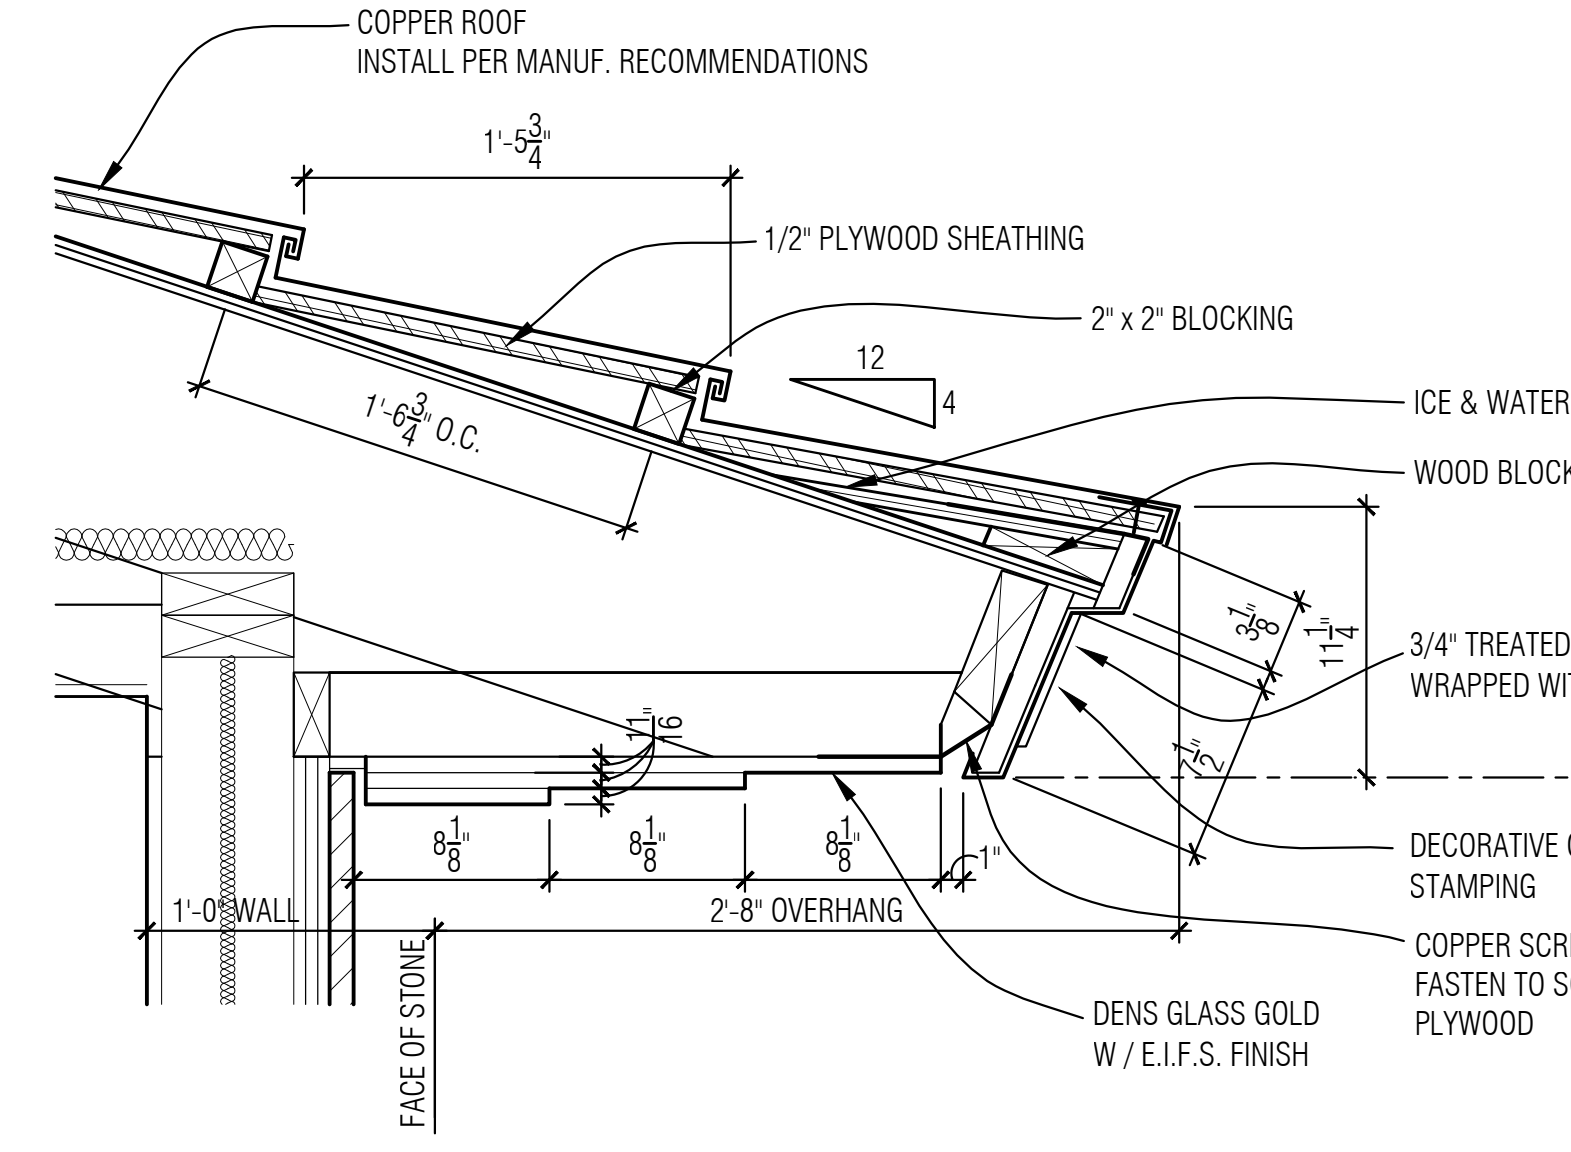


10 TYPICAL EAVE DETAIL
A-13 SCALE: 1 1/2" = 1'-0"

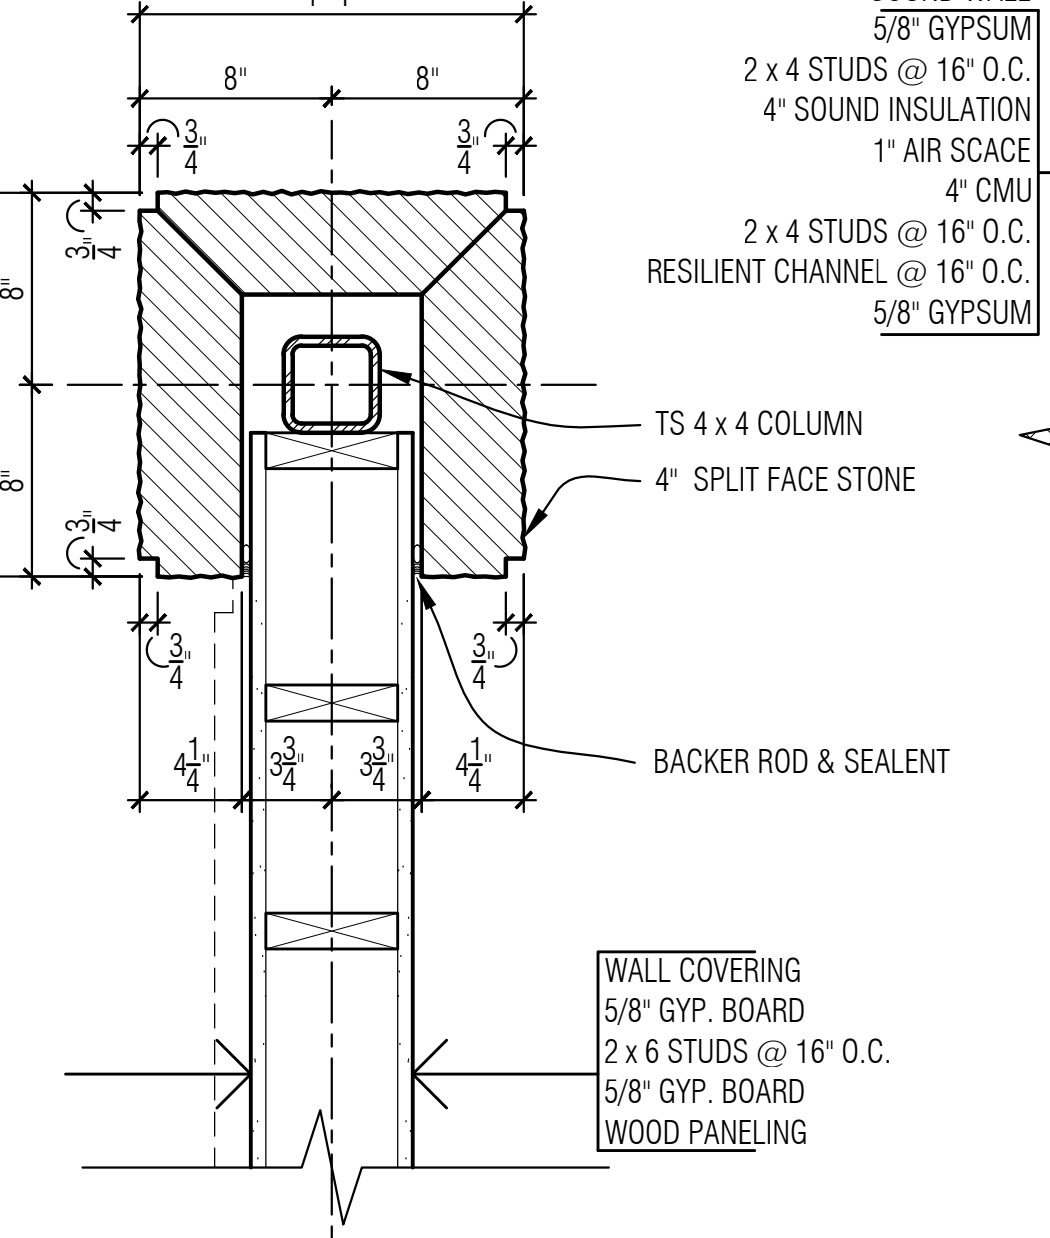


7 INTERIOR WALL PLAN @ DINING
A-13 SCALE: 1 1/2" = 1'-0"

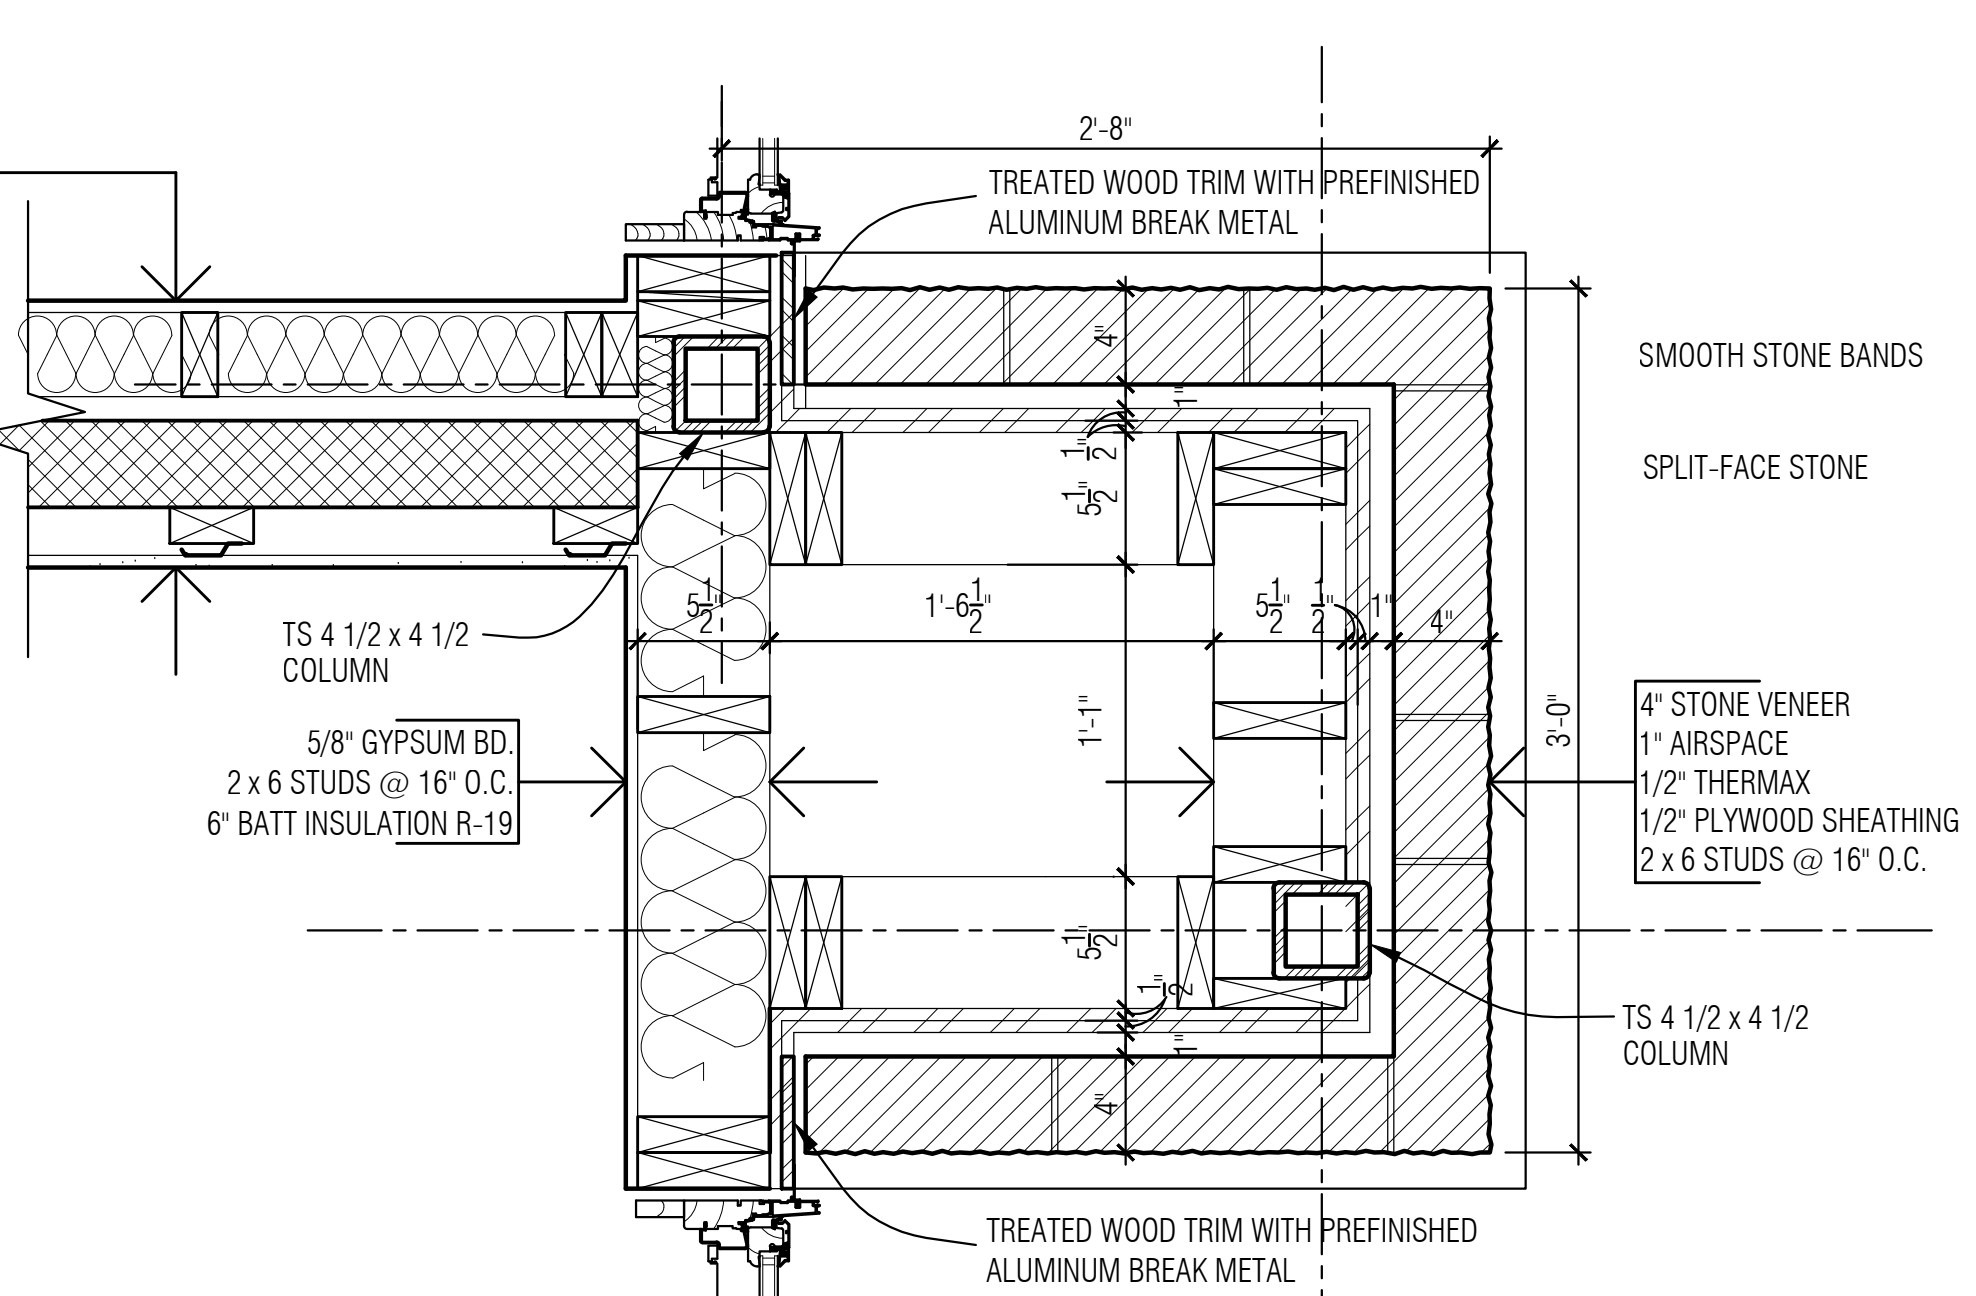


11 EXTERIOR WALL PALN DETAIL
A-13 SCALE: 1 1/2" = 1'-0"

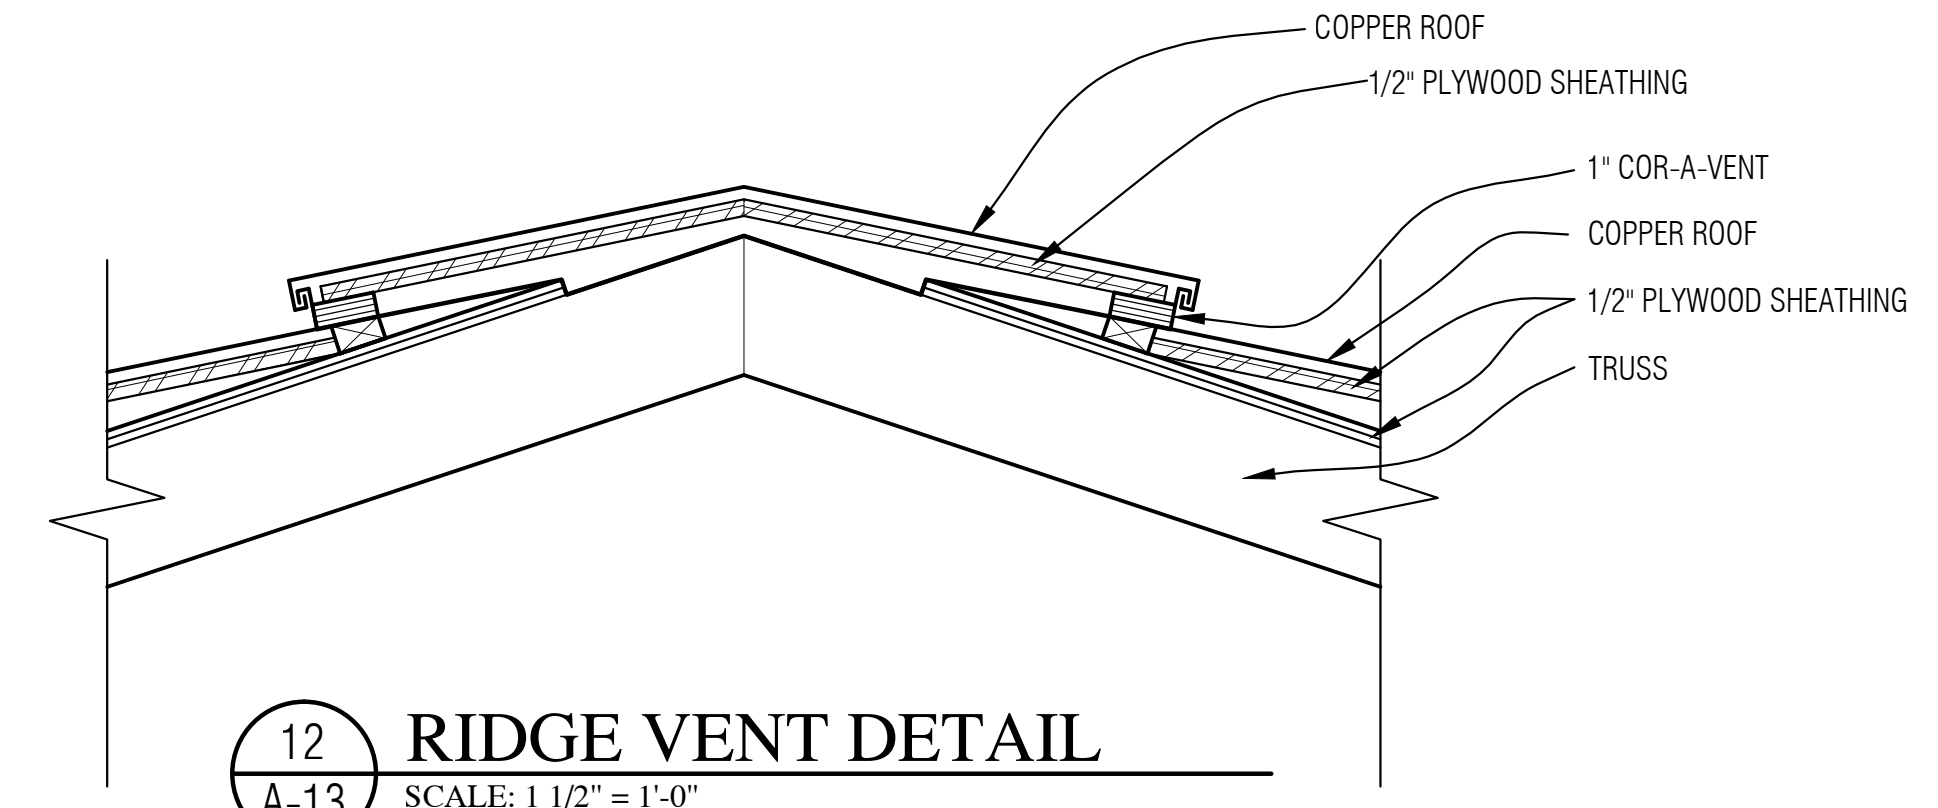


12 RIDGE VENT DETAIL
A-13 SCALE: 1 1/2" = 1'-0"

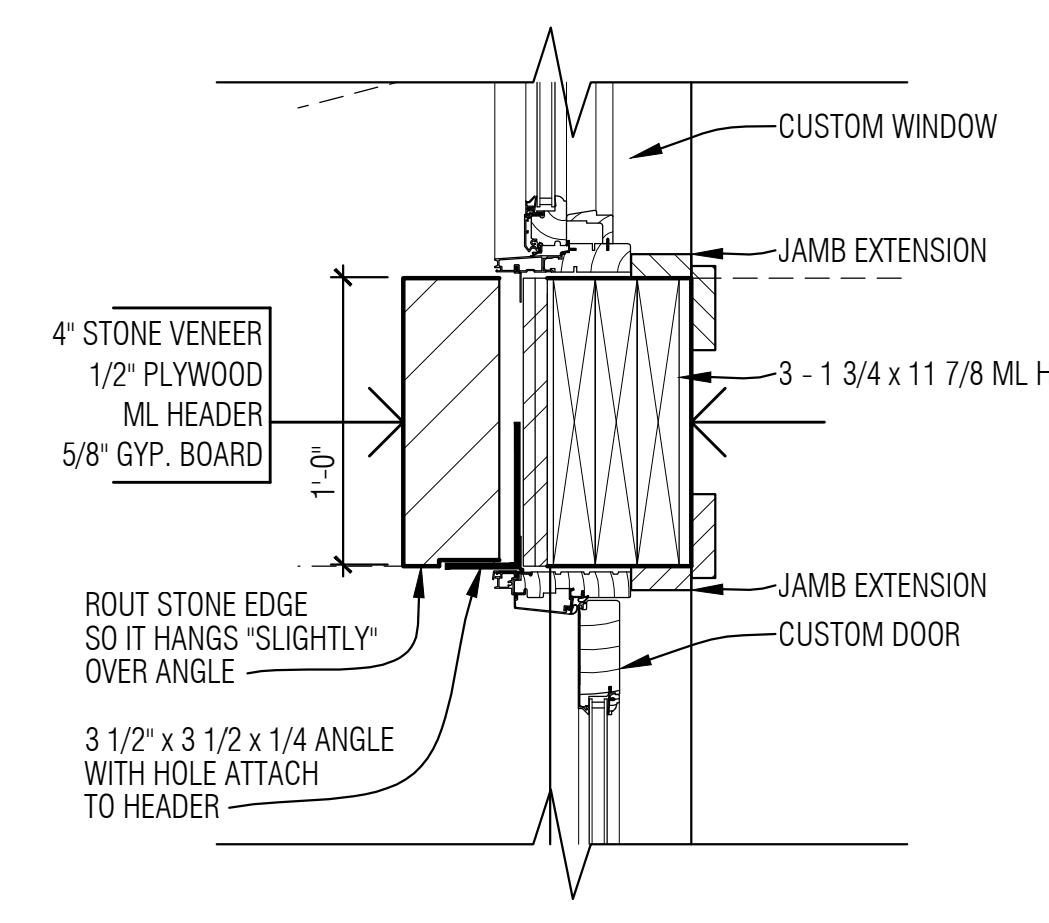


13 DOOR HEAD SECTION @ ENTRY
A-13 SCALE: 1 1/2" = 1'-0"

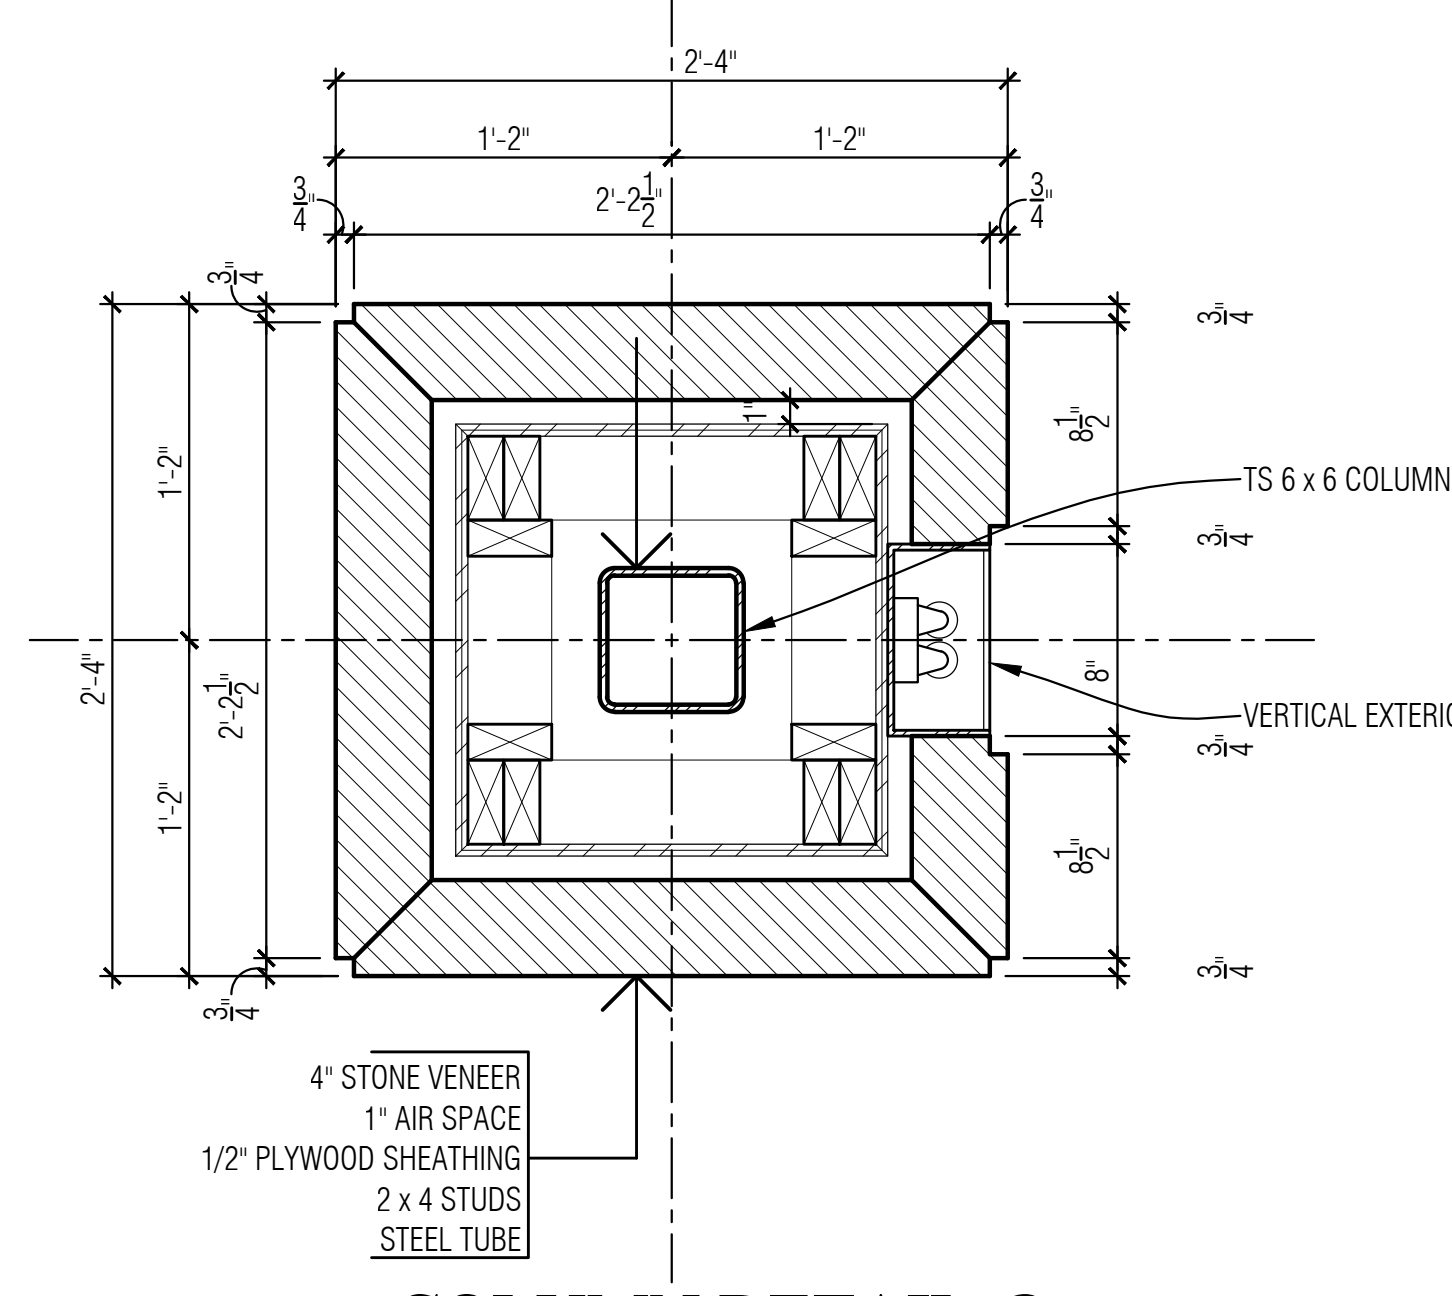


15 COLUMN DETAIL @ FRONT PORCH
A-13 SCALE: 1 1/2" = 1'-0"

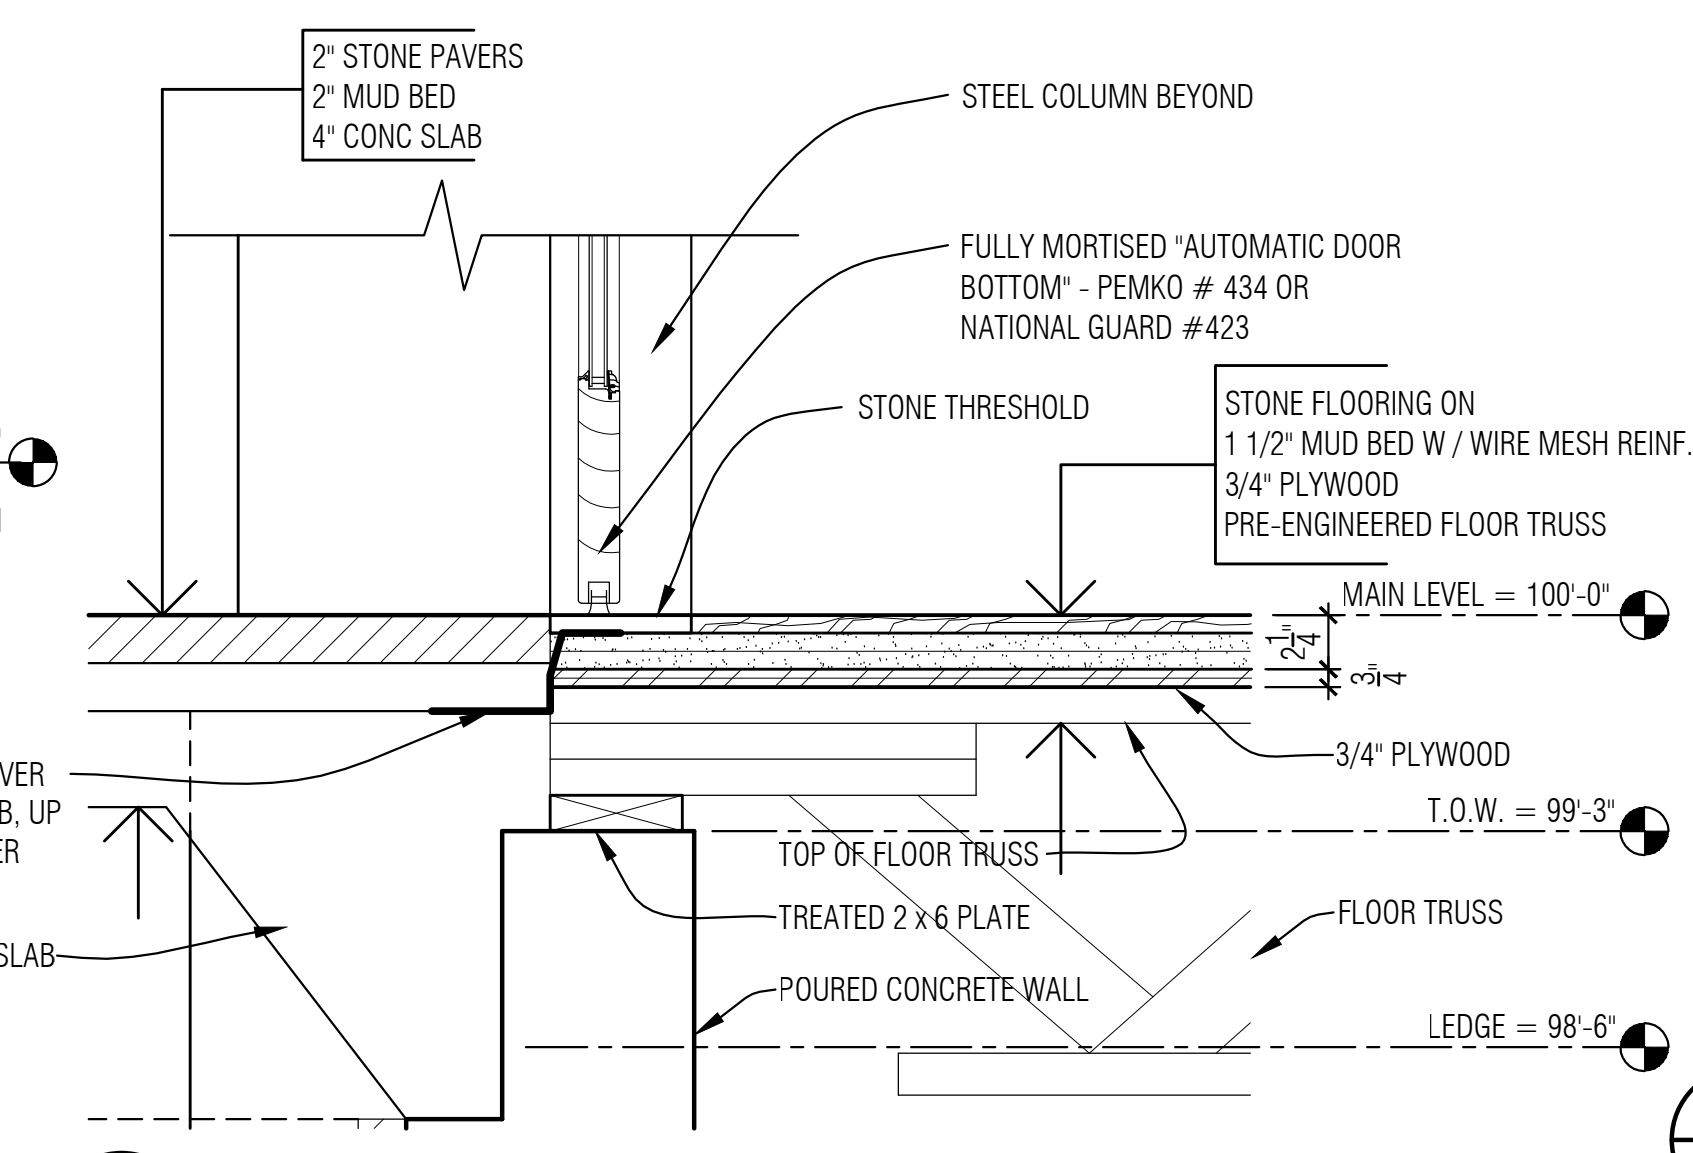

14 DOOR SILL SECTION @ ENTRY
A-13 SCALE: 1 1/2" = 1'-0"

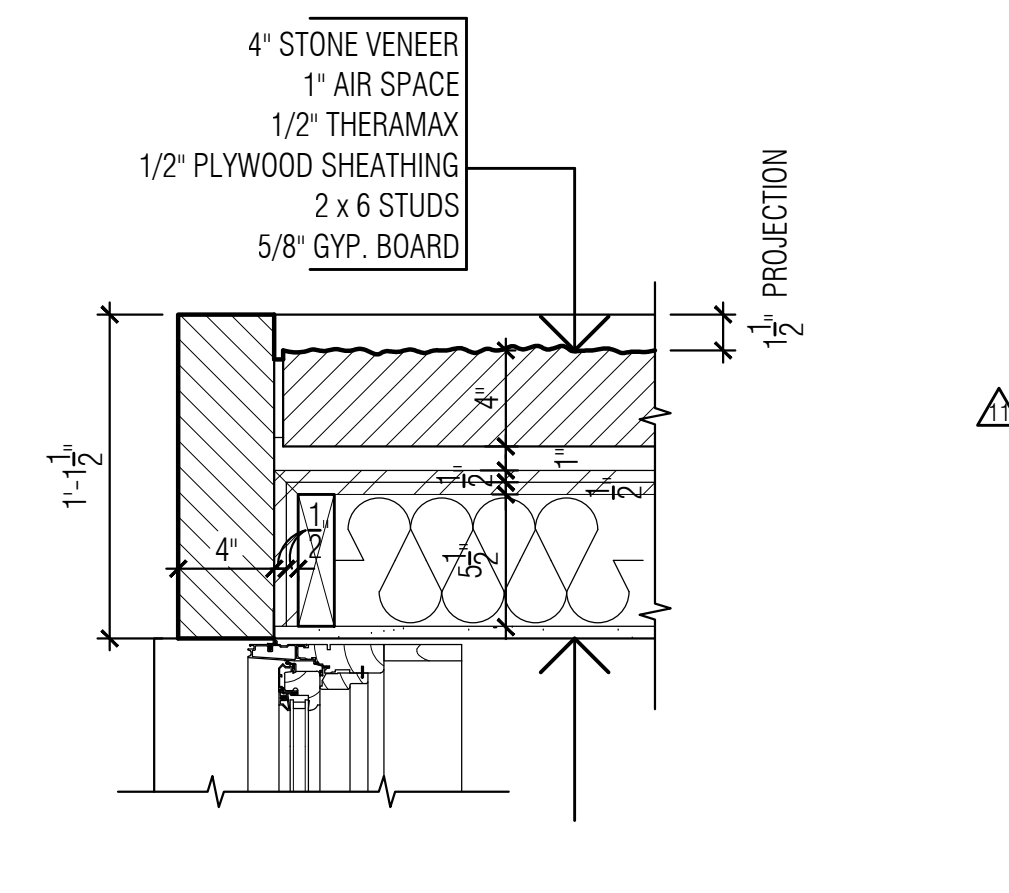

16 WINDOW DETAIL
A-13 SCALE: 1 1/2" = 1'-0"

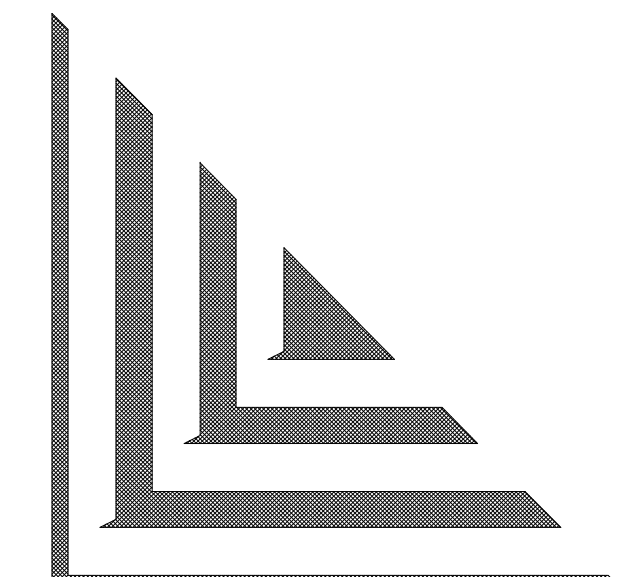

DesRosiers Architects
 38360 Woodward Avenue
 Bloomfield Hills, MI 48304
 248 / 642-7771

project
 Tweddle - Kirkway Residence
 Bloomfield Township, MI


sheet title
 WALL SECTIONS

date	description
7/27/2001	OWNER REVIEW
8/7/2001	OWNER REVIEW
8/24/2001	PERMIT
9/17/2001	BIDS
1/18/2002	REVISION
3/14/2002	BULLETIN #3- STRUCTURAL REVISIONS
5/14/2002	BULLETIN #6 - FLR TO FLR HEIGHT REVISION
7/24/2002	BULLETIN #8 - REVISIONS
8/19/2002	BULLETIN #9 - REVISIONS


job
 0102

AutoCAD v14
 r:\AutoCAD R14\active\0102 sheet.dwg
 sheet


A-9

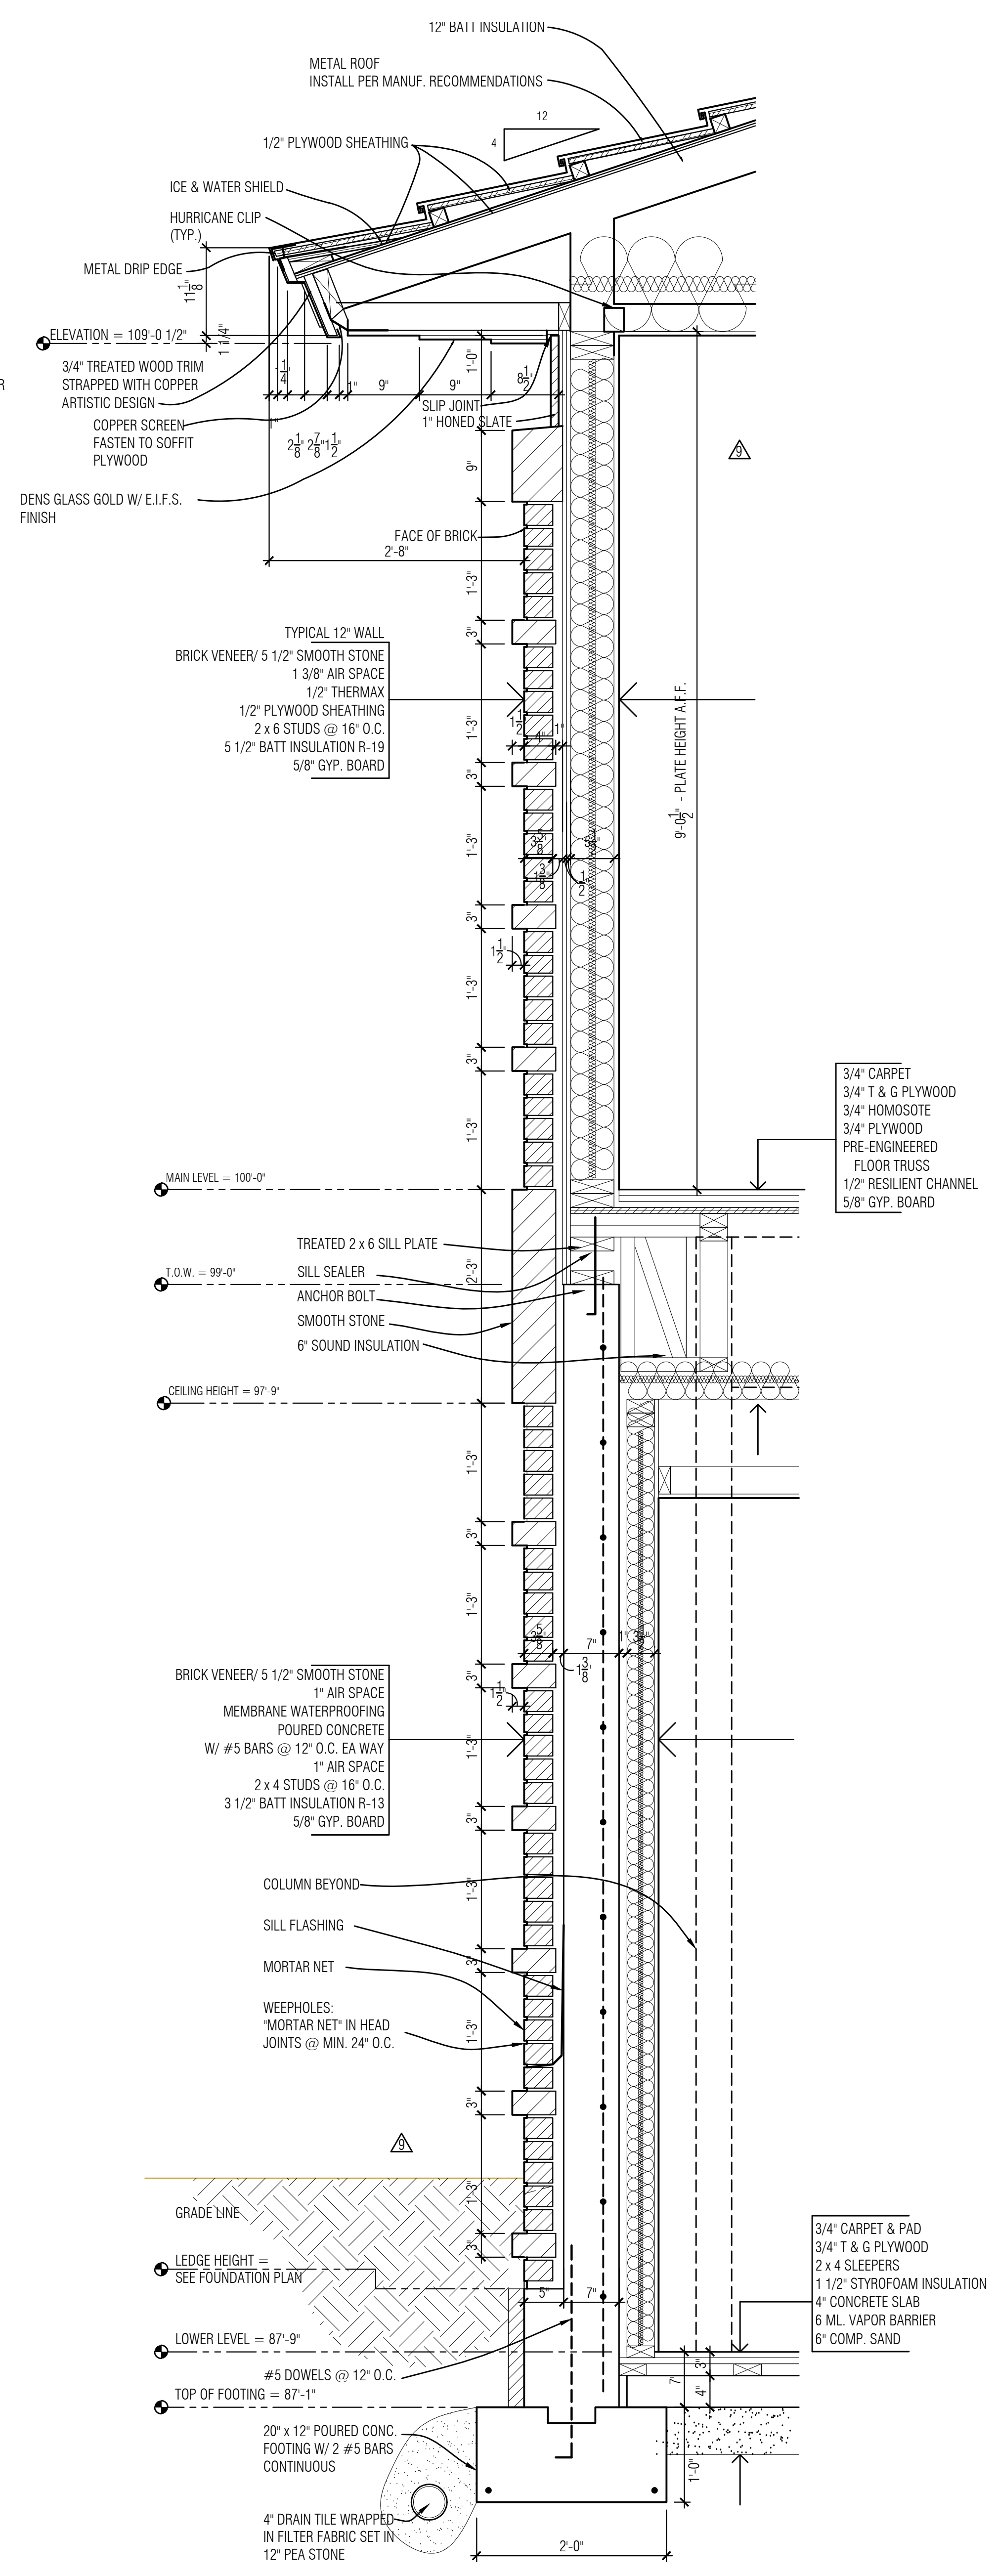


3 TYPICAL WALL SECTION/ BRICK
 SCALE: 1" = 1'-0"

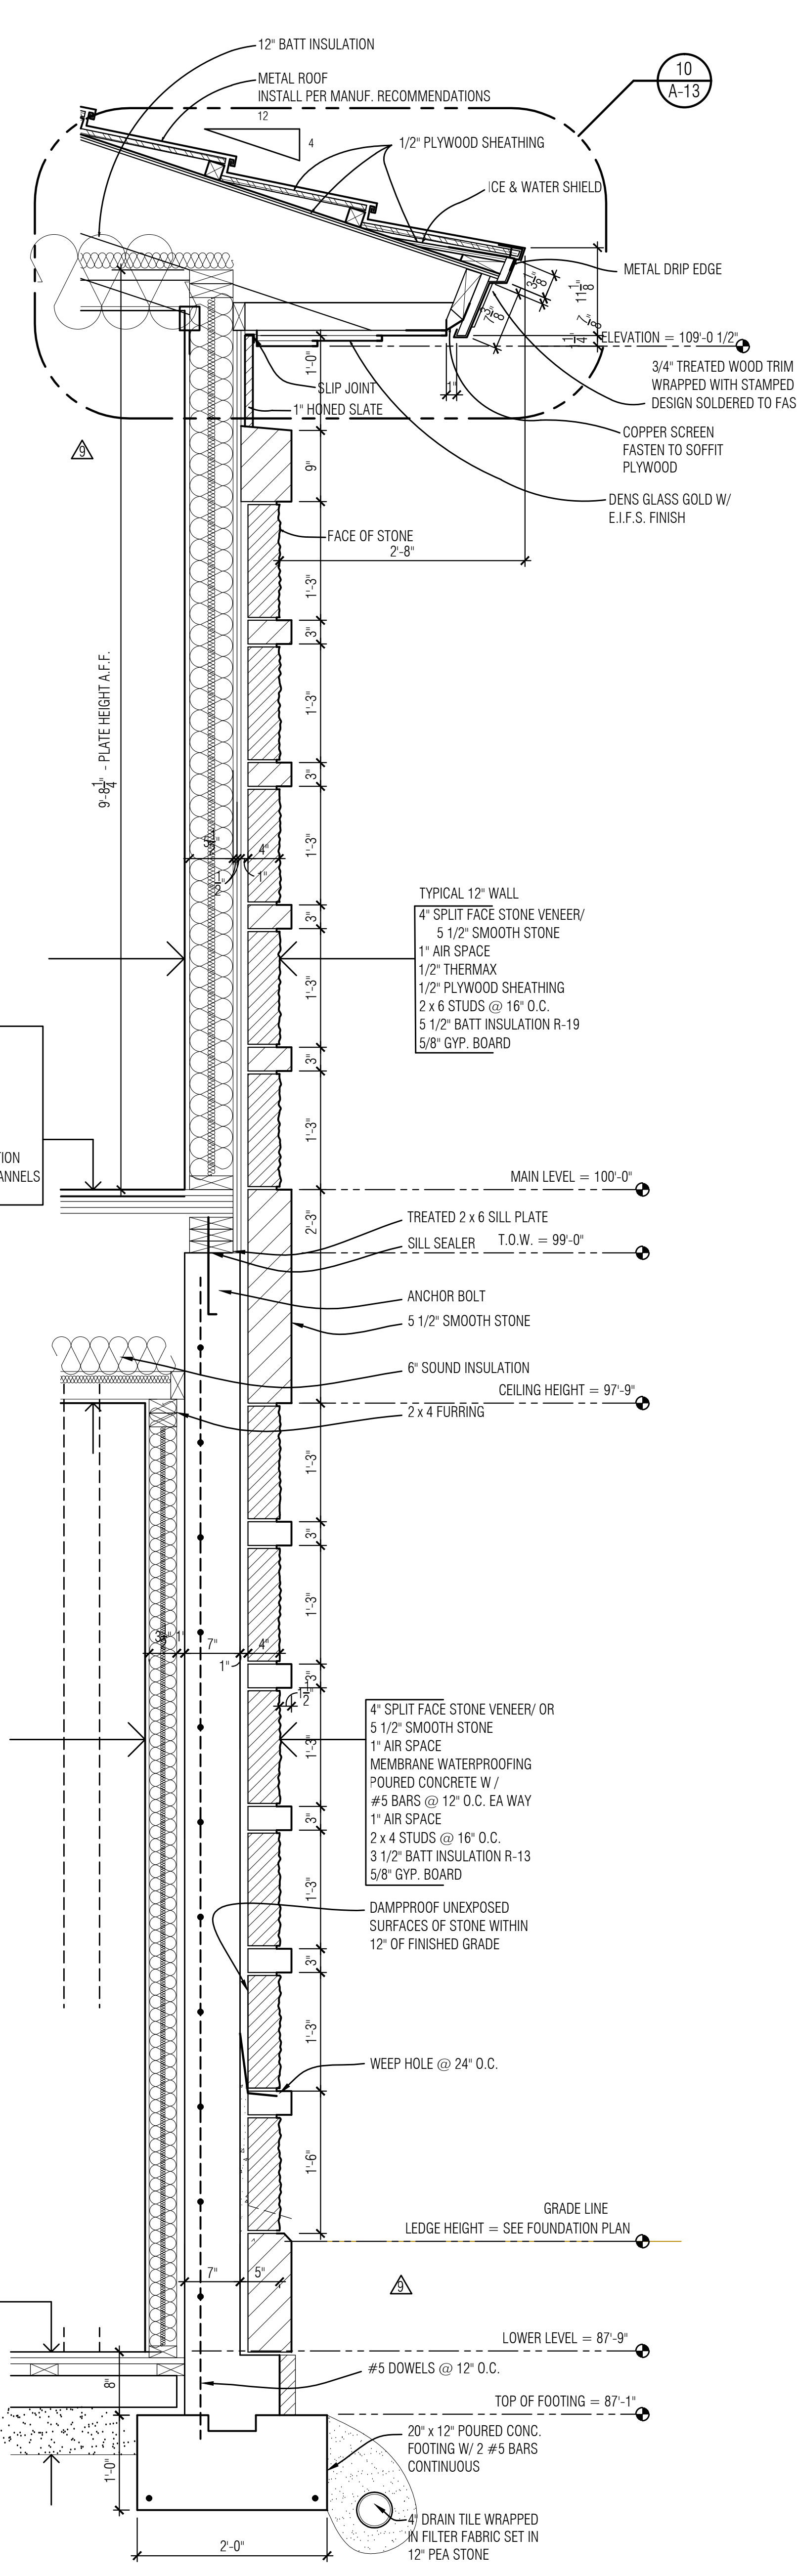


2 TYPICAL WALL SECTION/ STONE
 SCALE: 1" = 1'-0"

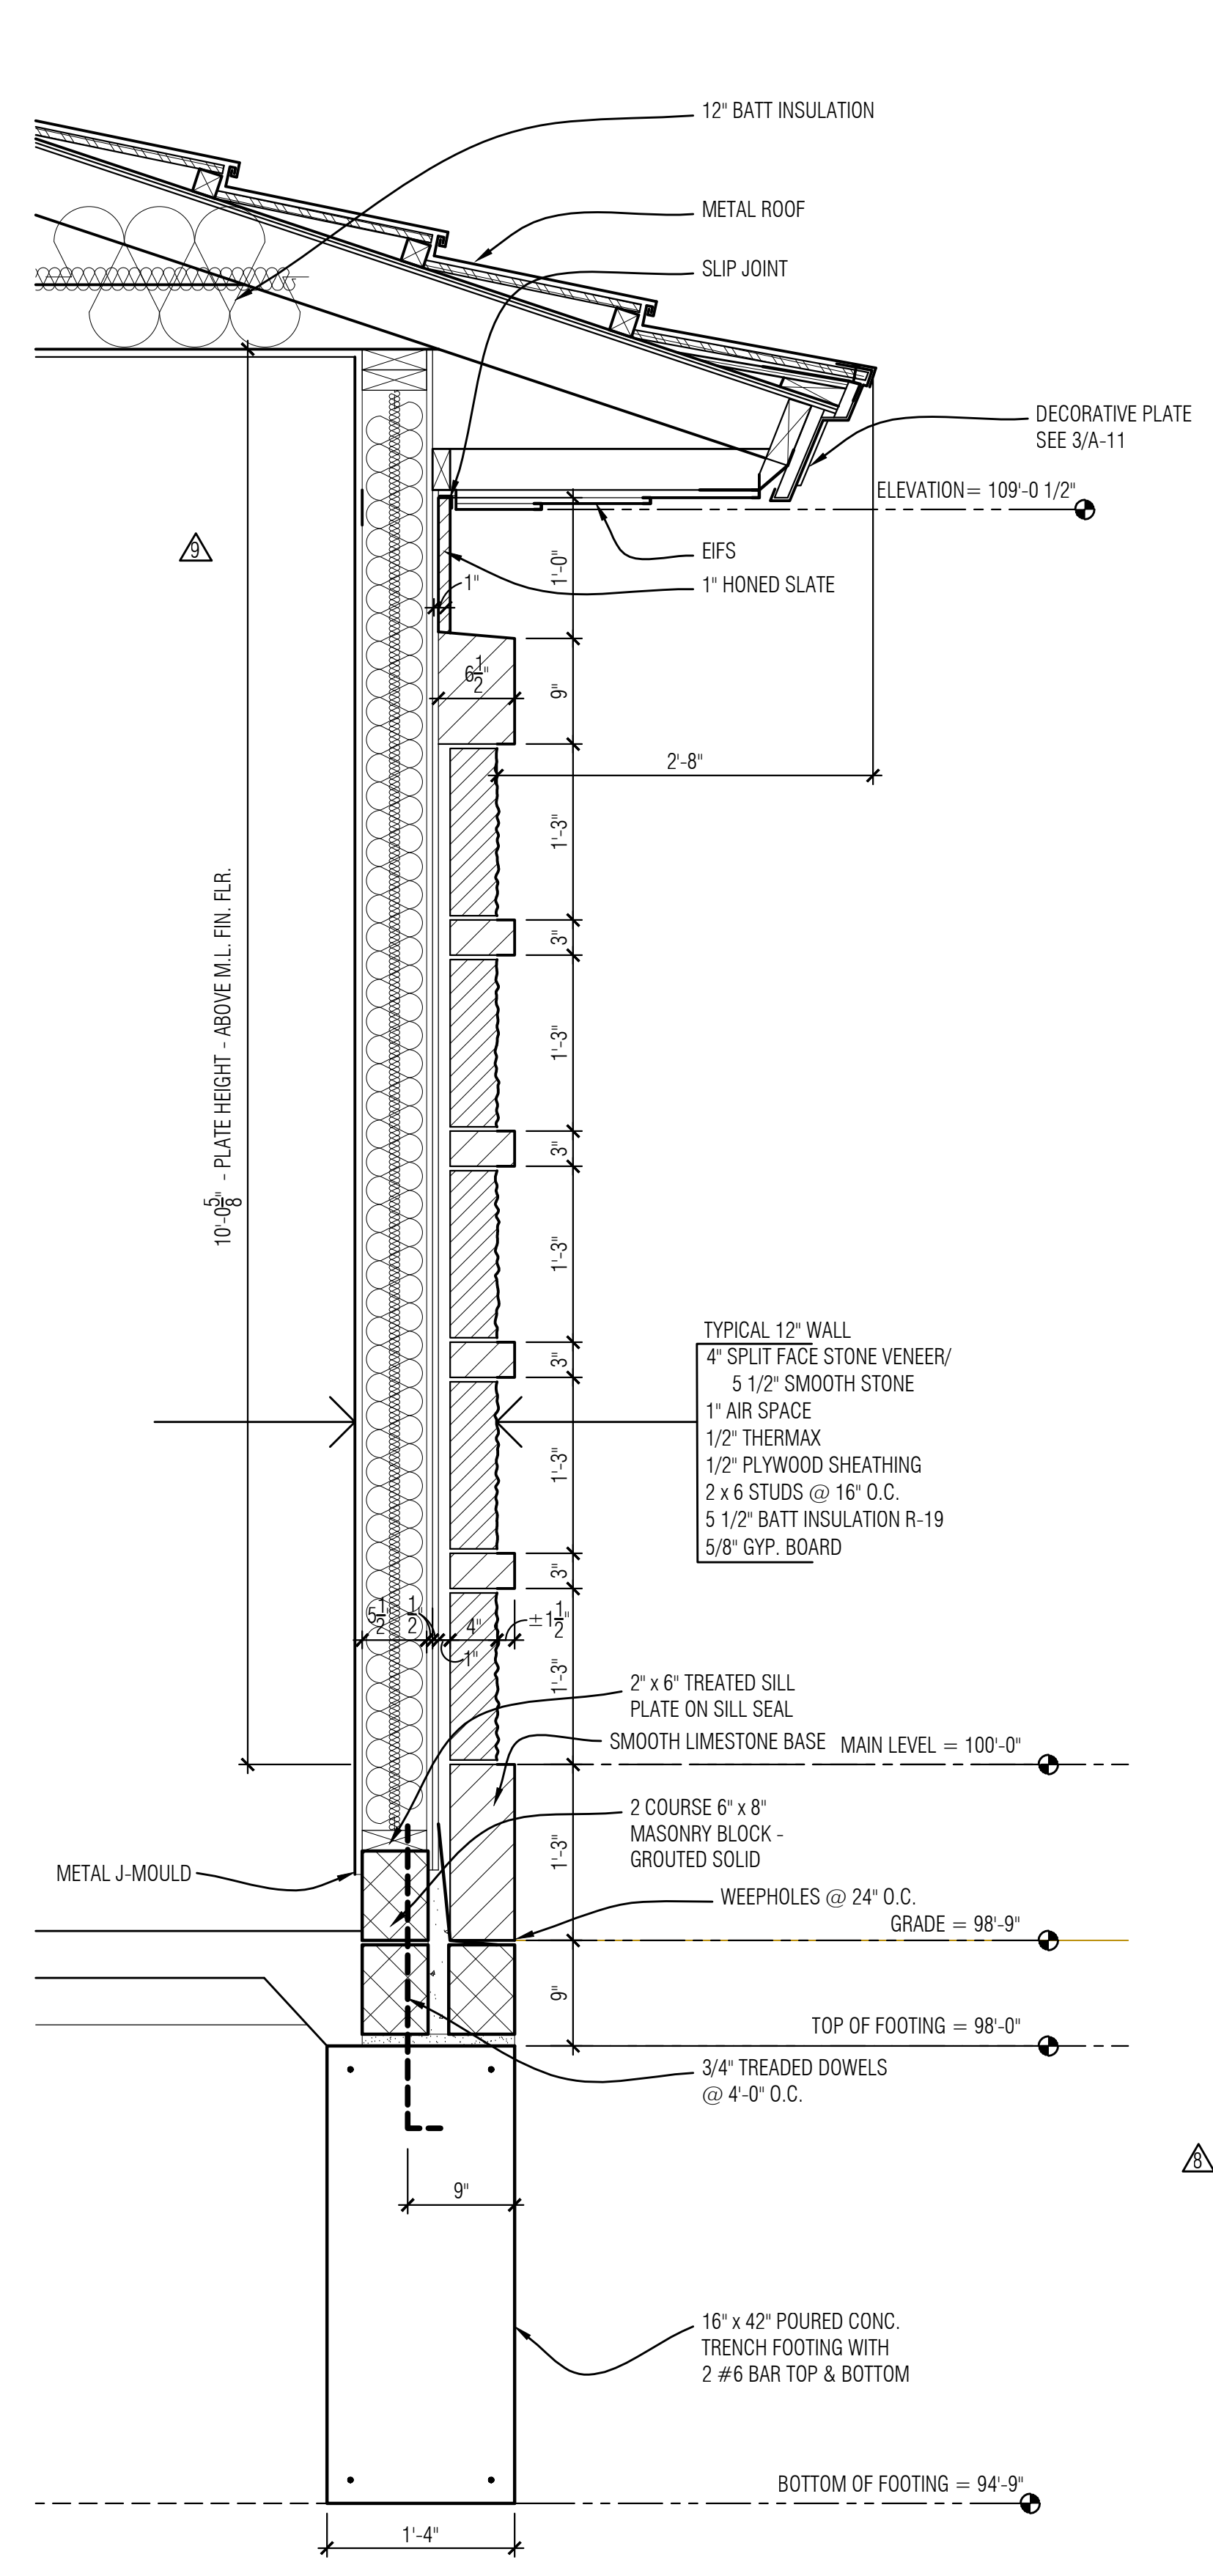

1 WALL SECTION @ GARAGE
 SCALE: 1" = 1'-0"

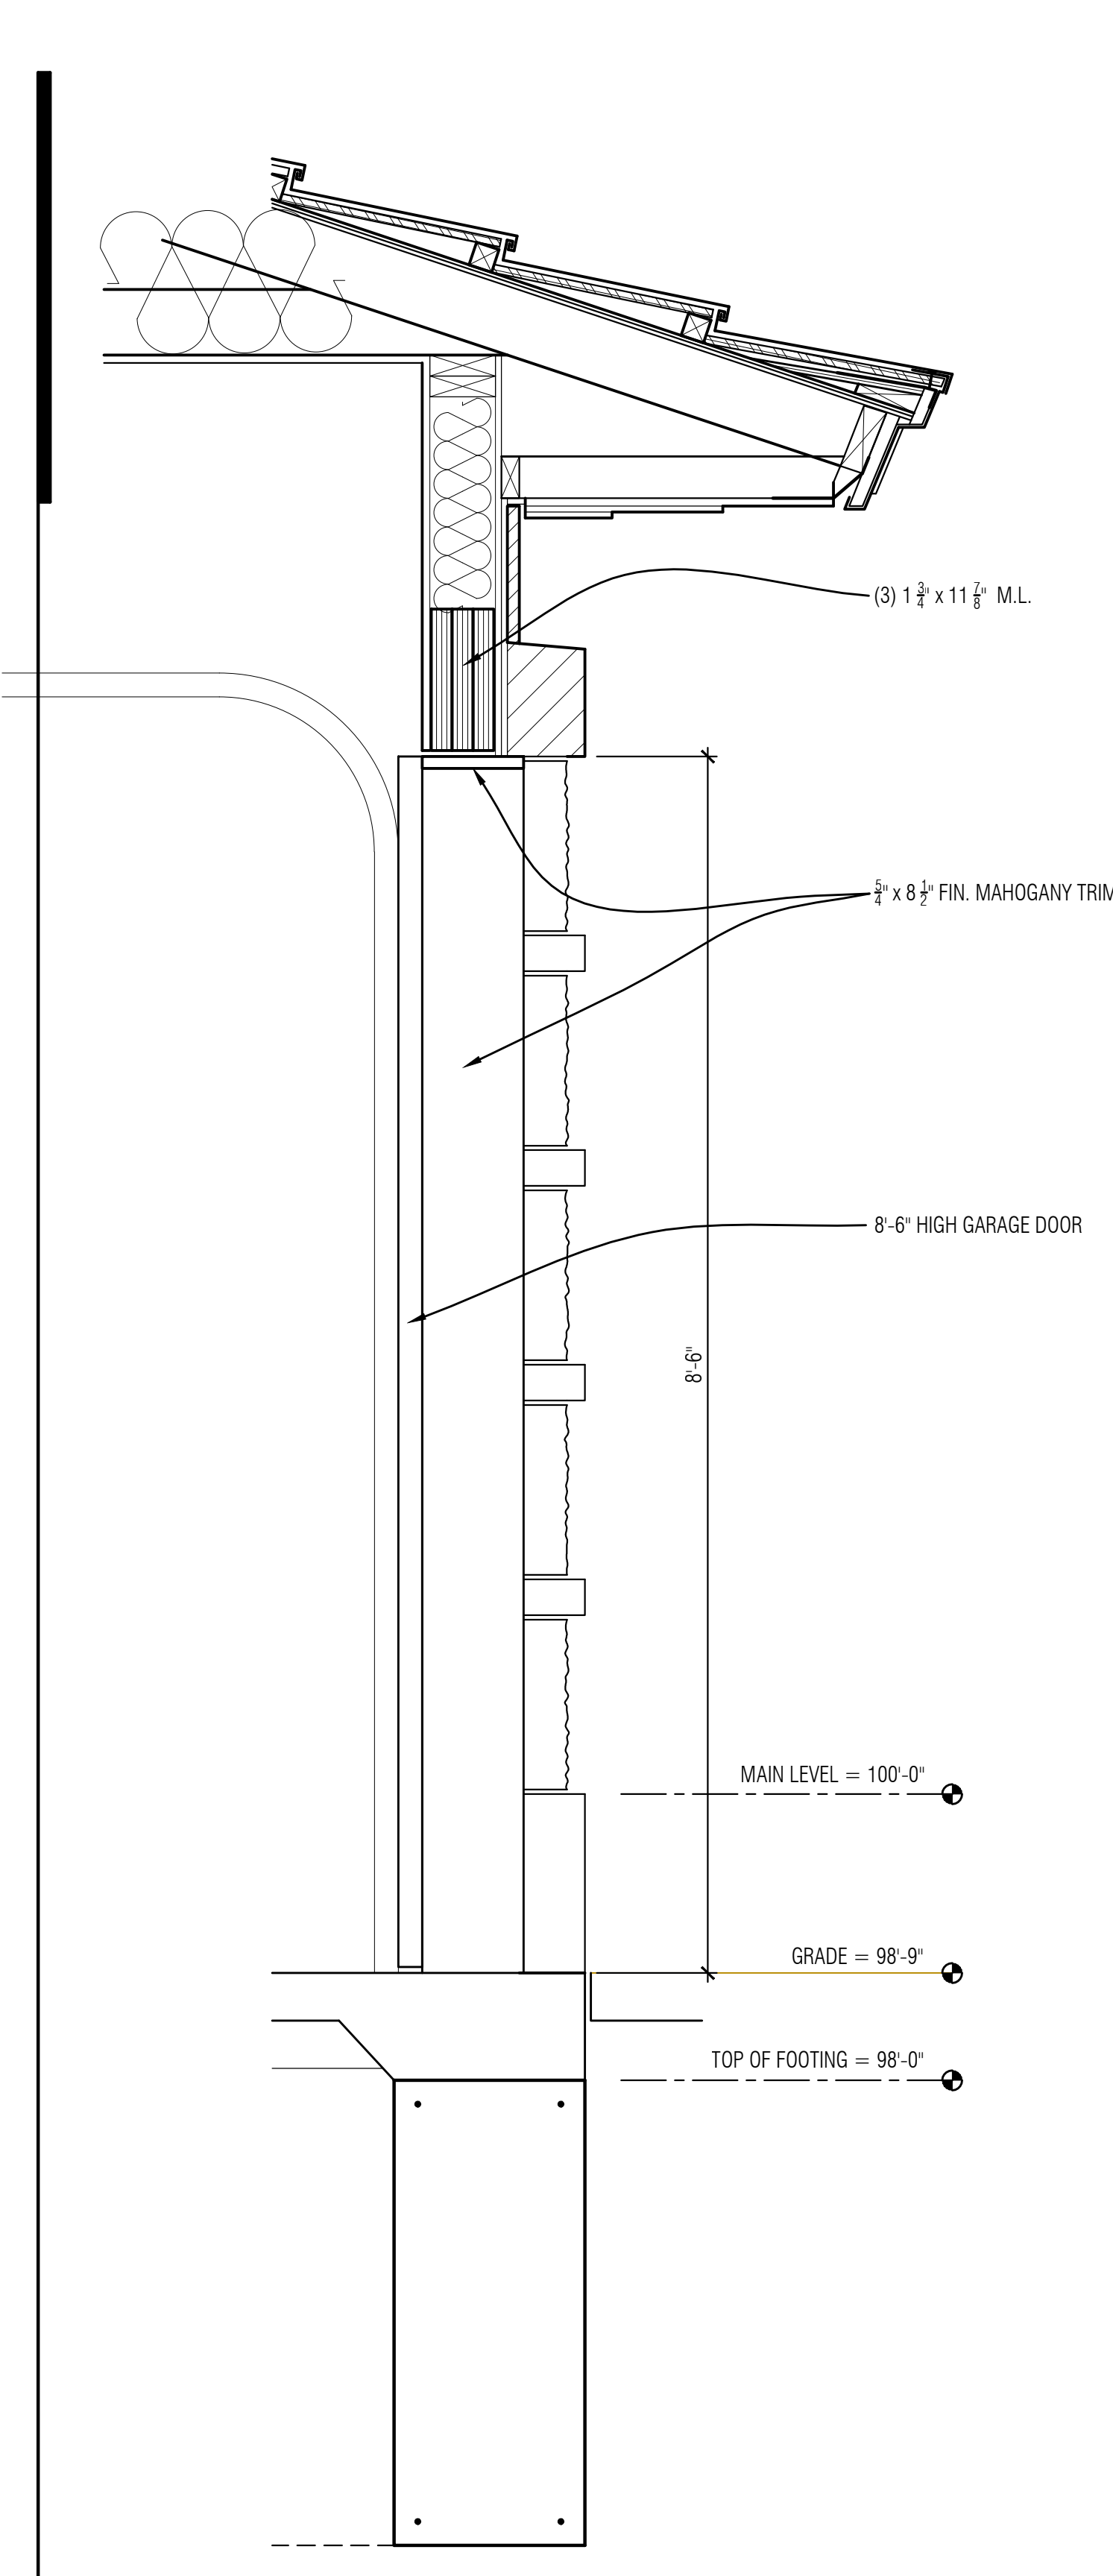

4 WALL SECTION @ GARAGE DOOR
 SCALE: 1" = 1'-0"

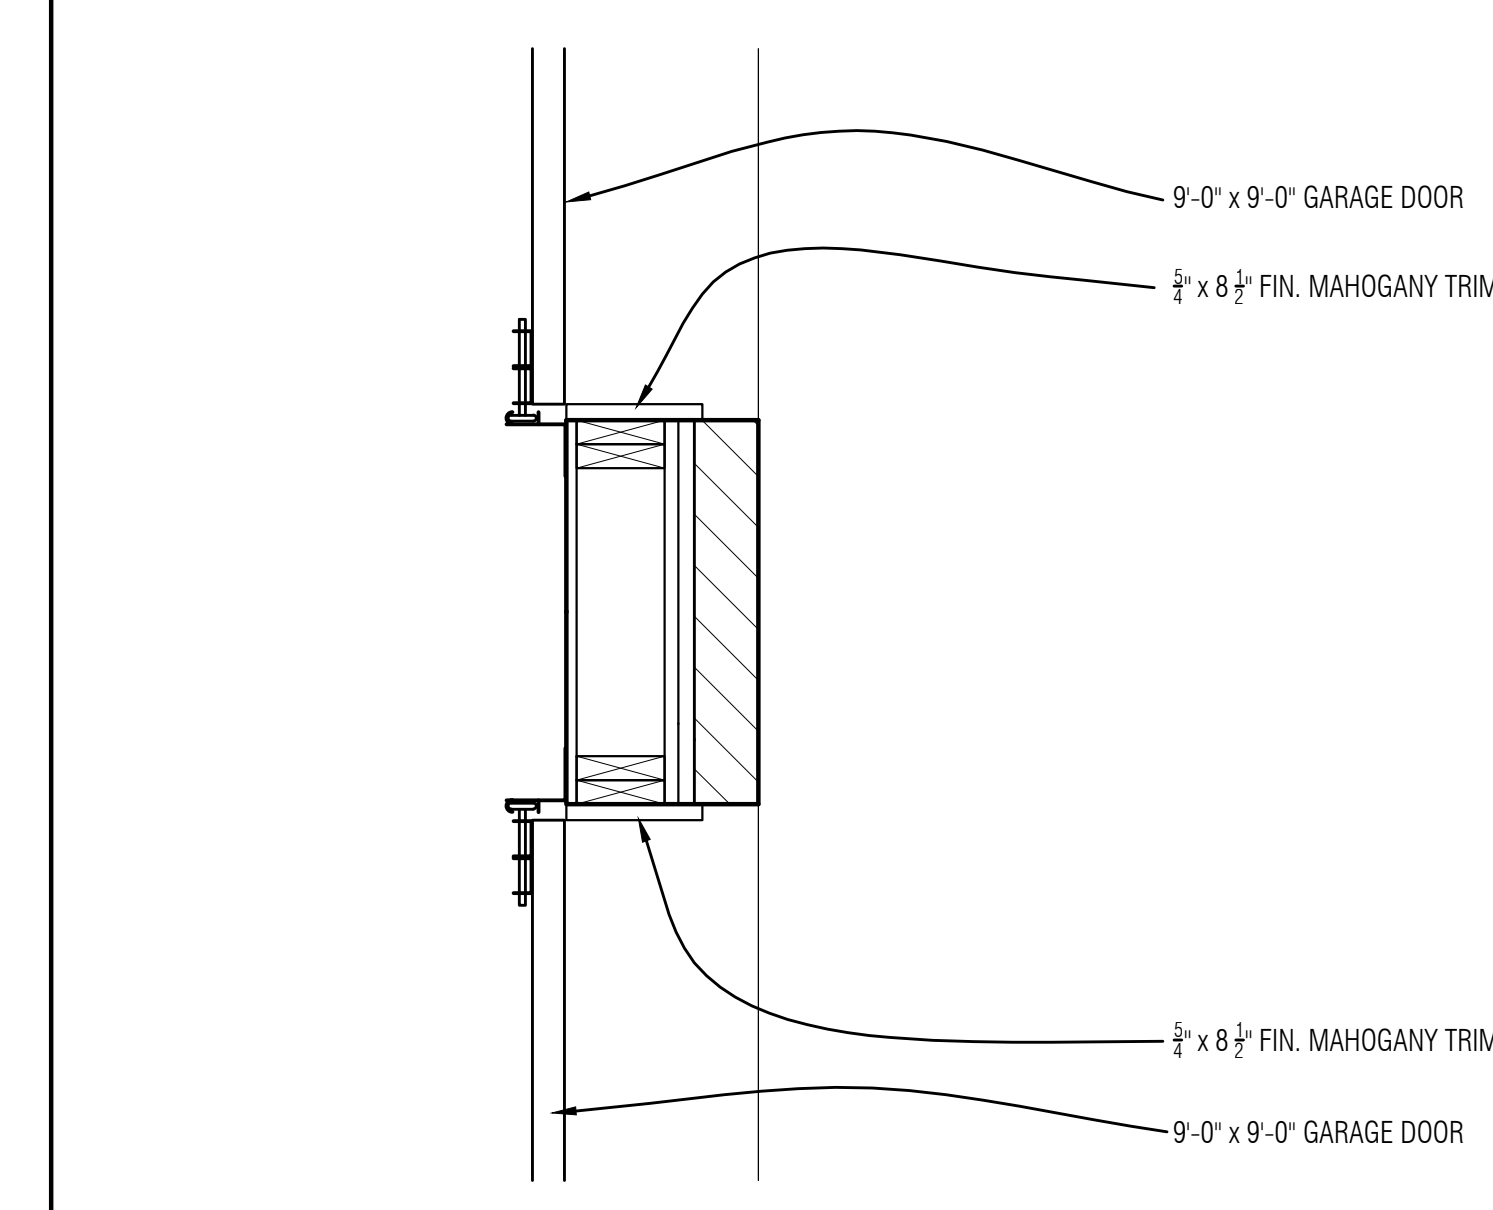

5 PLAN DETAIL @ GARAGE DOOR
 SCALE: 1" = 1'-0"

9